


ARCHITECTURE

PORTFOLIO

-PHANEENDRA

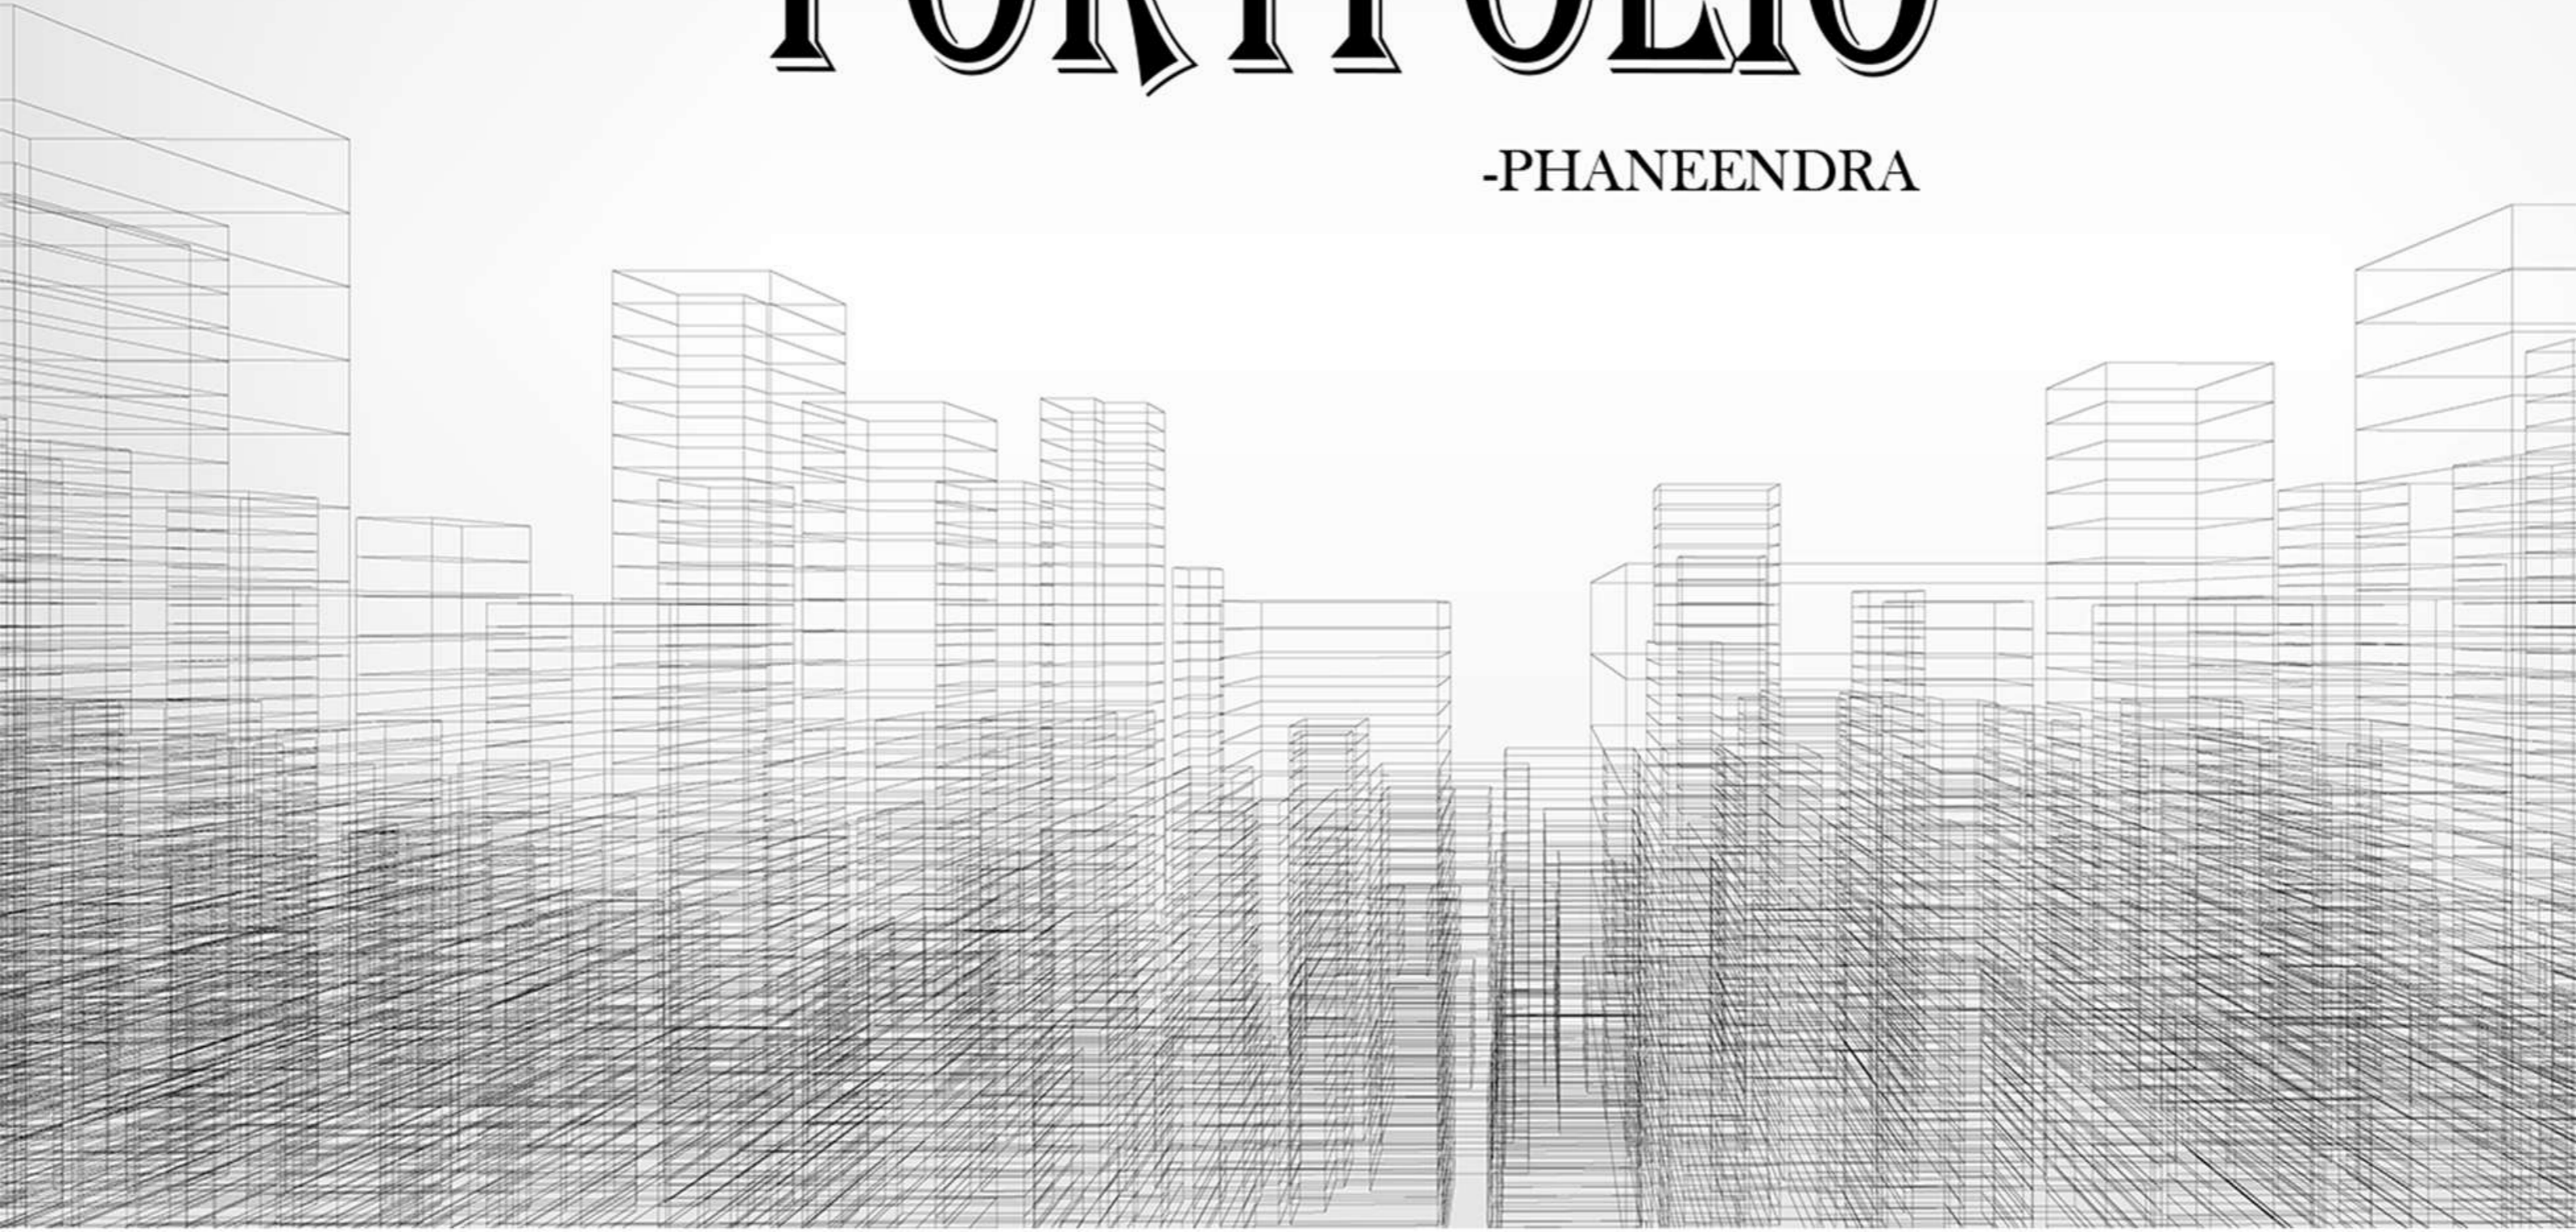




-BASIC INFO-

NAME: K.A.V.PHANEENDRA

BORN: 06TH JAN 2001

 **Nandigama, Ntr District, AP**

-CONTACT-

 **9059206996**

 **phanindrakothapalli37@gmail.com**

WORK EXPERIENCE-

16 months internship in F CUBE STUDIOUS, filmnagar, hydrebad

- ACADAMICS -

2015 :- Kakatiya high school, Nandigama

2016 :- Chaitanya Junior College

2018 - 2023 :- Meastro School of
Planning and Architecture

- SKILLS -

SKETCHING

CREATIVITY

MODEL MAKING

TEAMWORK

DRAFTING

PAINTING

PHOTOGRAPHY

About me

Hello,I'm K.A.V.Phannendra recently complete my bachelor's degree in Maestro School of Planning And Architecture, vijayawada.

I am a team working fresher architecture who loves to challenge complexity and demanstrates a strong keen to improve design skill and knowledge. Looking to obtain a position to widen experience within architectural practice

- SOFTWARE SKILLS -



Autocad



Sketchup



V-ray



photoshop



Lumion



MS office

INTERNSHIP WORKS

ARUNACHALAM BHASHYAM SCHOOL, GUNTUR

BHASHYAM TITANIC SCHOOL, GUNTUR

BHASHYAM BLOOMS, GORANTLA

BHASHYAM SCHOOL, BANGLORE

MEDEX HOSPITAL GUNTUR

RAMESH APARTMENTS, GUNTUR

VAIKUNTAM(RECIDENCY), ORISSA

MURALI APARTMENTS, SHADNAGAR

RADHIKA NAIDU HOSPITAL, GUNTUR

DELHI PUBLIC SCHOOL, KURNOOL


FARM HOUSE, BEGUMPET, HYDREBAD

MR.RAVINDHAR RECIDENCY

ARUNACHALAM BHASHYAM CAMPUS, GUNTUR


SCHOOL BLOCK AREA STATEMENT	
DISCRPTION	AREA (SQ'FT)
GROUND FLOOR	10470.75
FIRST FLOOR	6633.54
SECOND FLOOR	6633.54
THIRD FLOOR	10470.75
TOTAL	34608.58
ROOMS	NO.
RECEPTION & WAITING	1
ADMIN	1
CLASSROOMS	32
TOILETS	8

HOSTEL BLOCK AREA STATEMENT	
DISCRPTION	AREA (SQ'FT)
CELLAR	14334.66
GROUND FLOOR	14855.32
FIRST FLOOR	14855.32
SECOND FLOOR	14855.32
THIRD FLOOR	14855.32
FOURTH FLOOR	14855.32
TOTAL	73755.94
ROOMS	NO.
HOSTEL ROOMS	120
DINING AREA	2
WARDEN ROOM	4

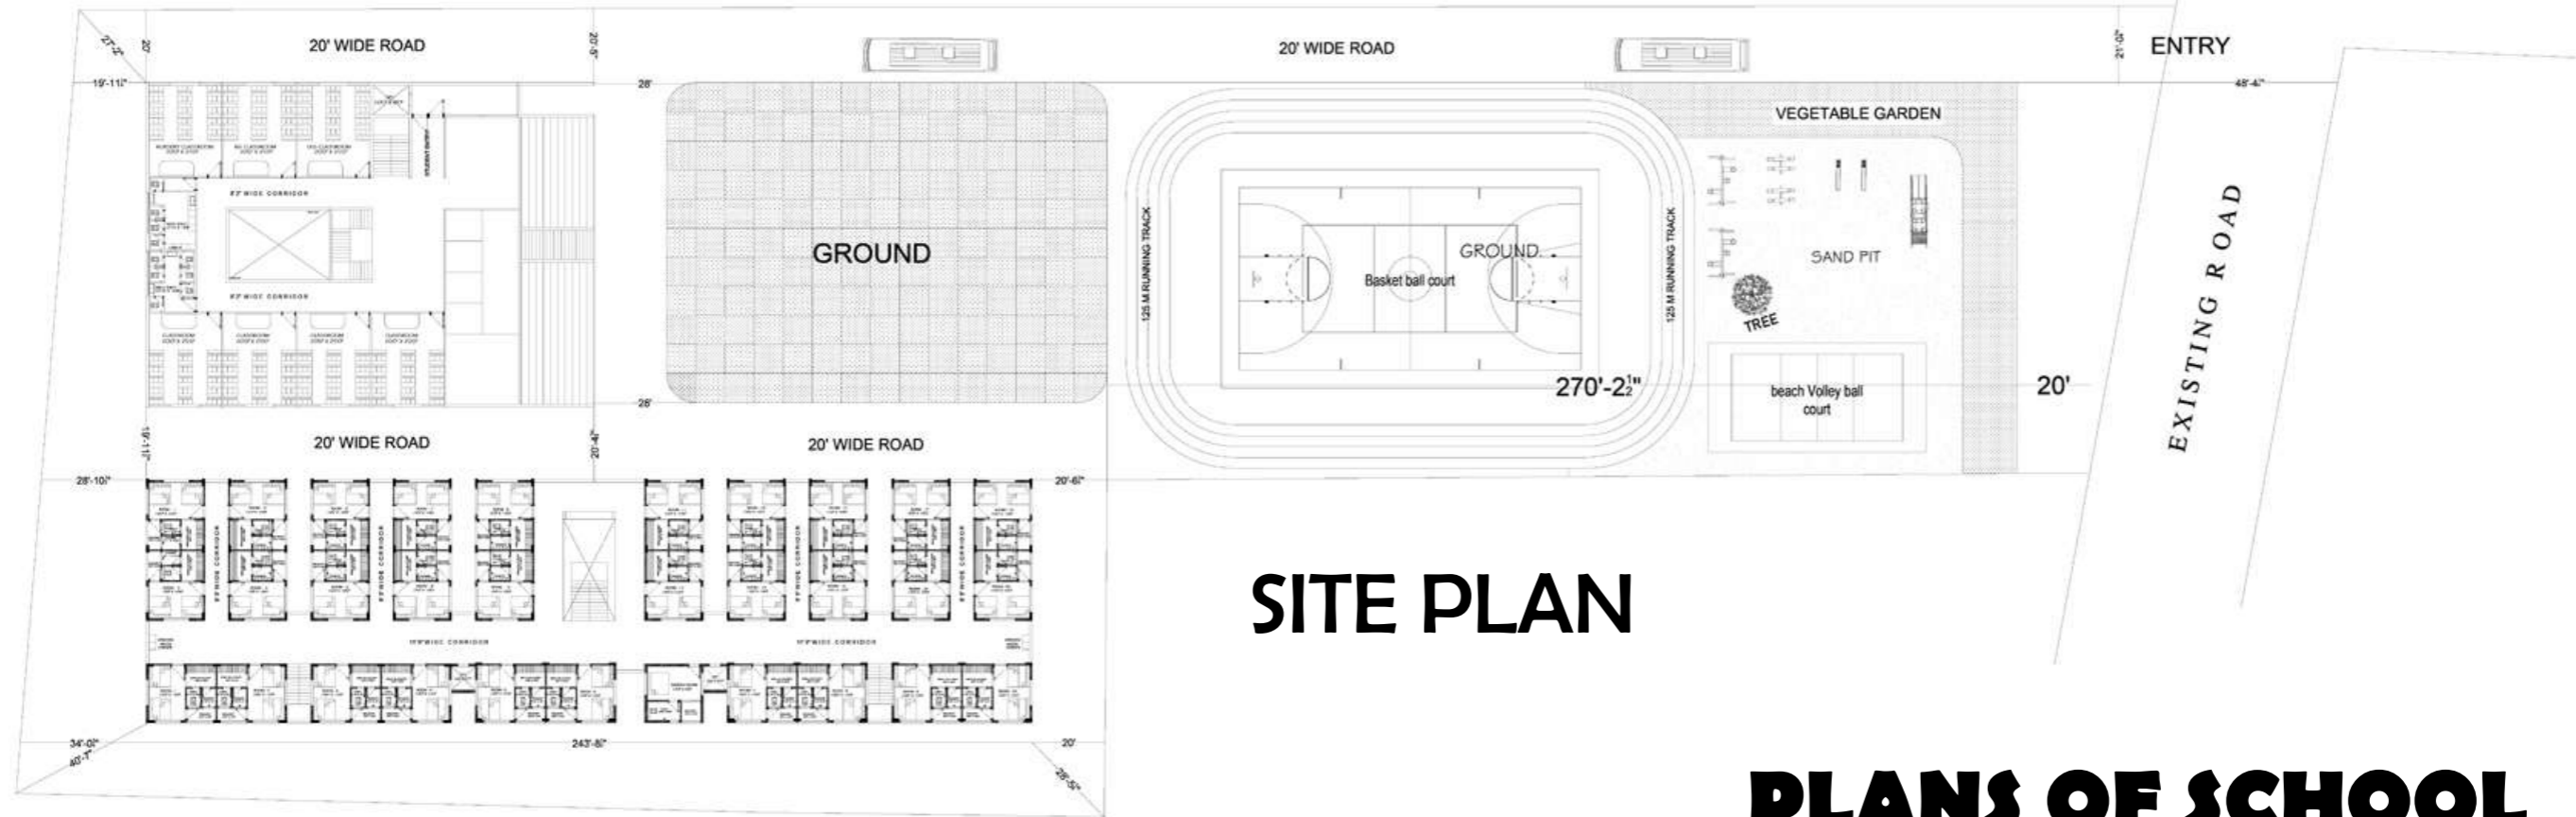


SITE PLAN


PLANS OF SCHOOL

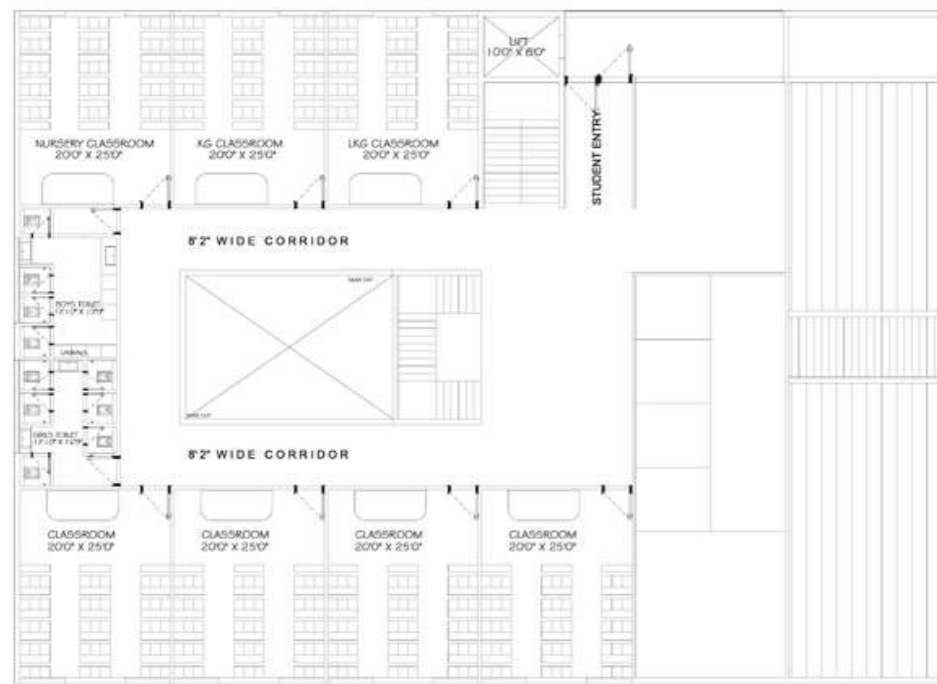

GROUND FLOOR

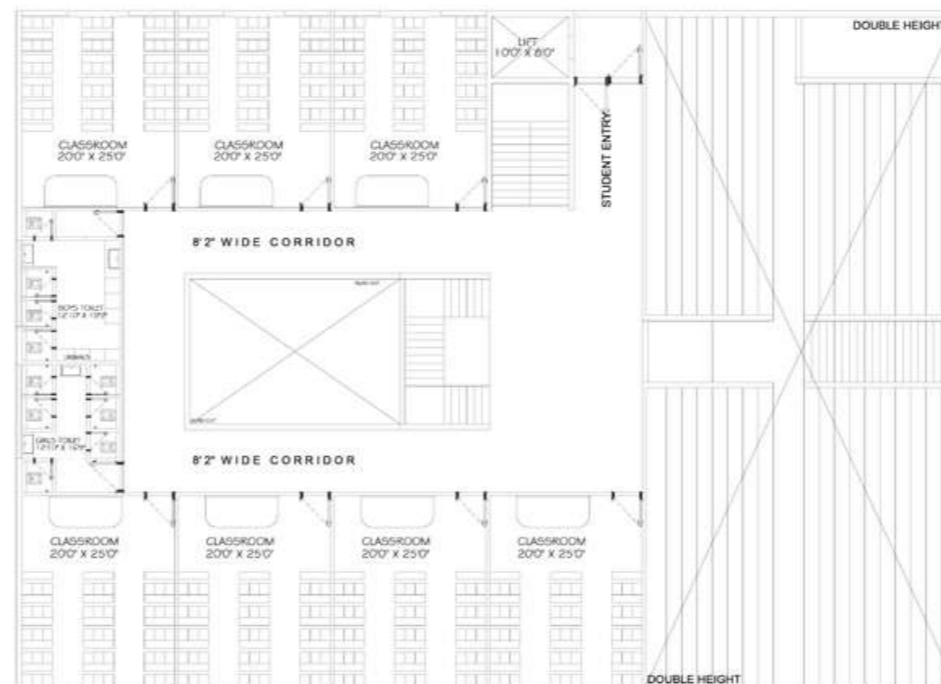


FIRST FLOOR

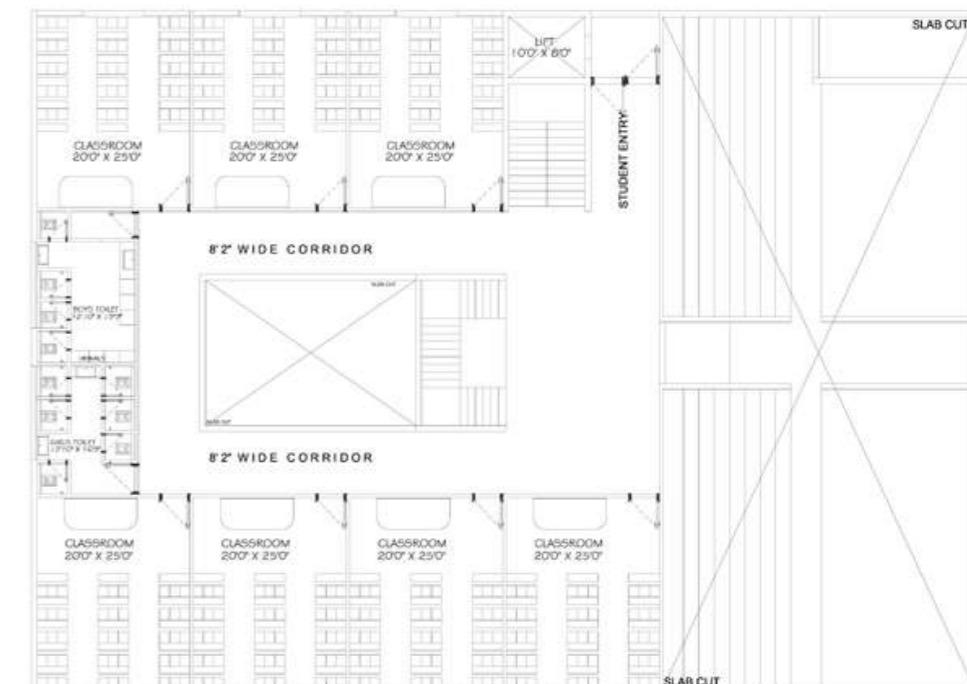

SECOND FLOOR


BHASHYAM GORANTLA, GUNTUR

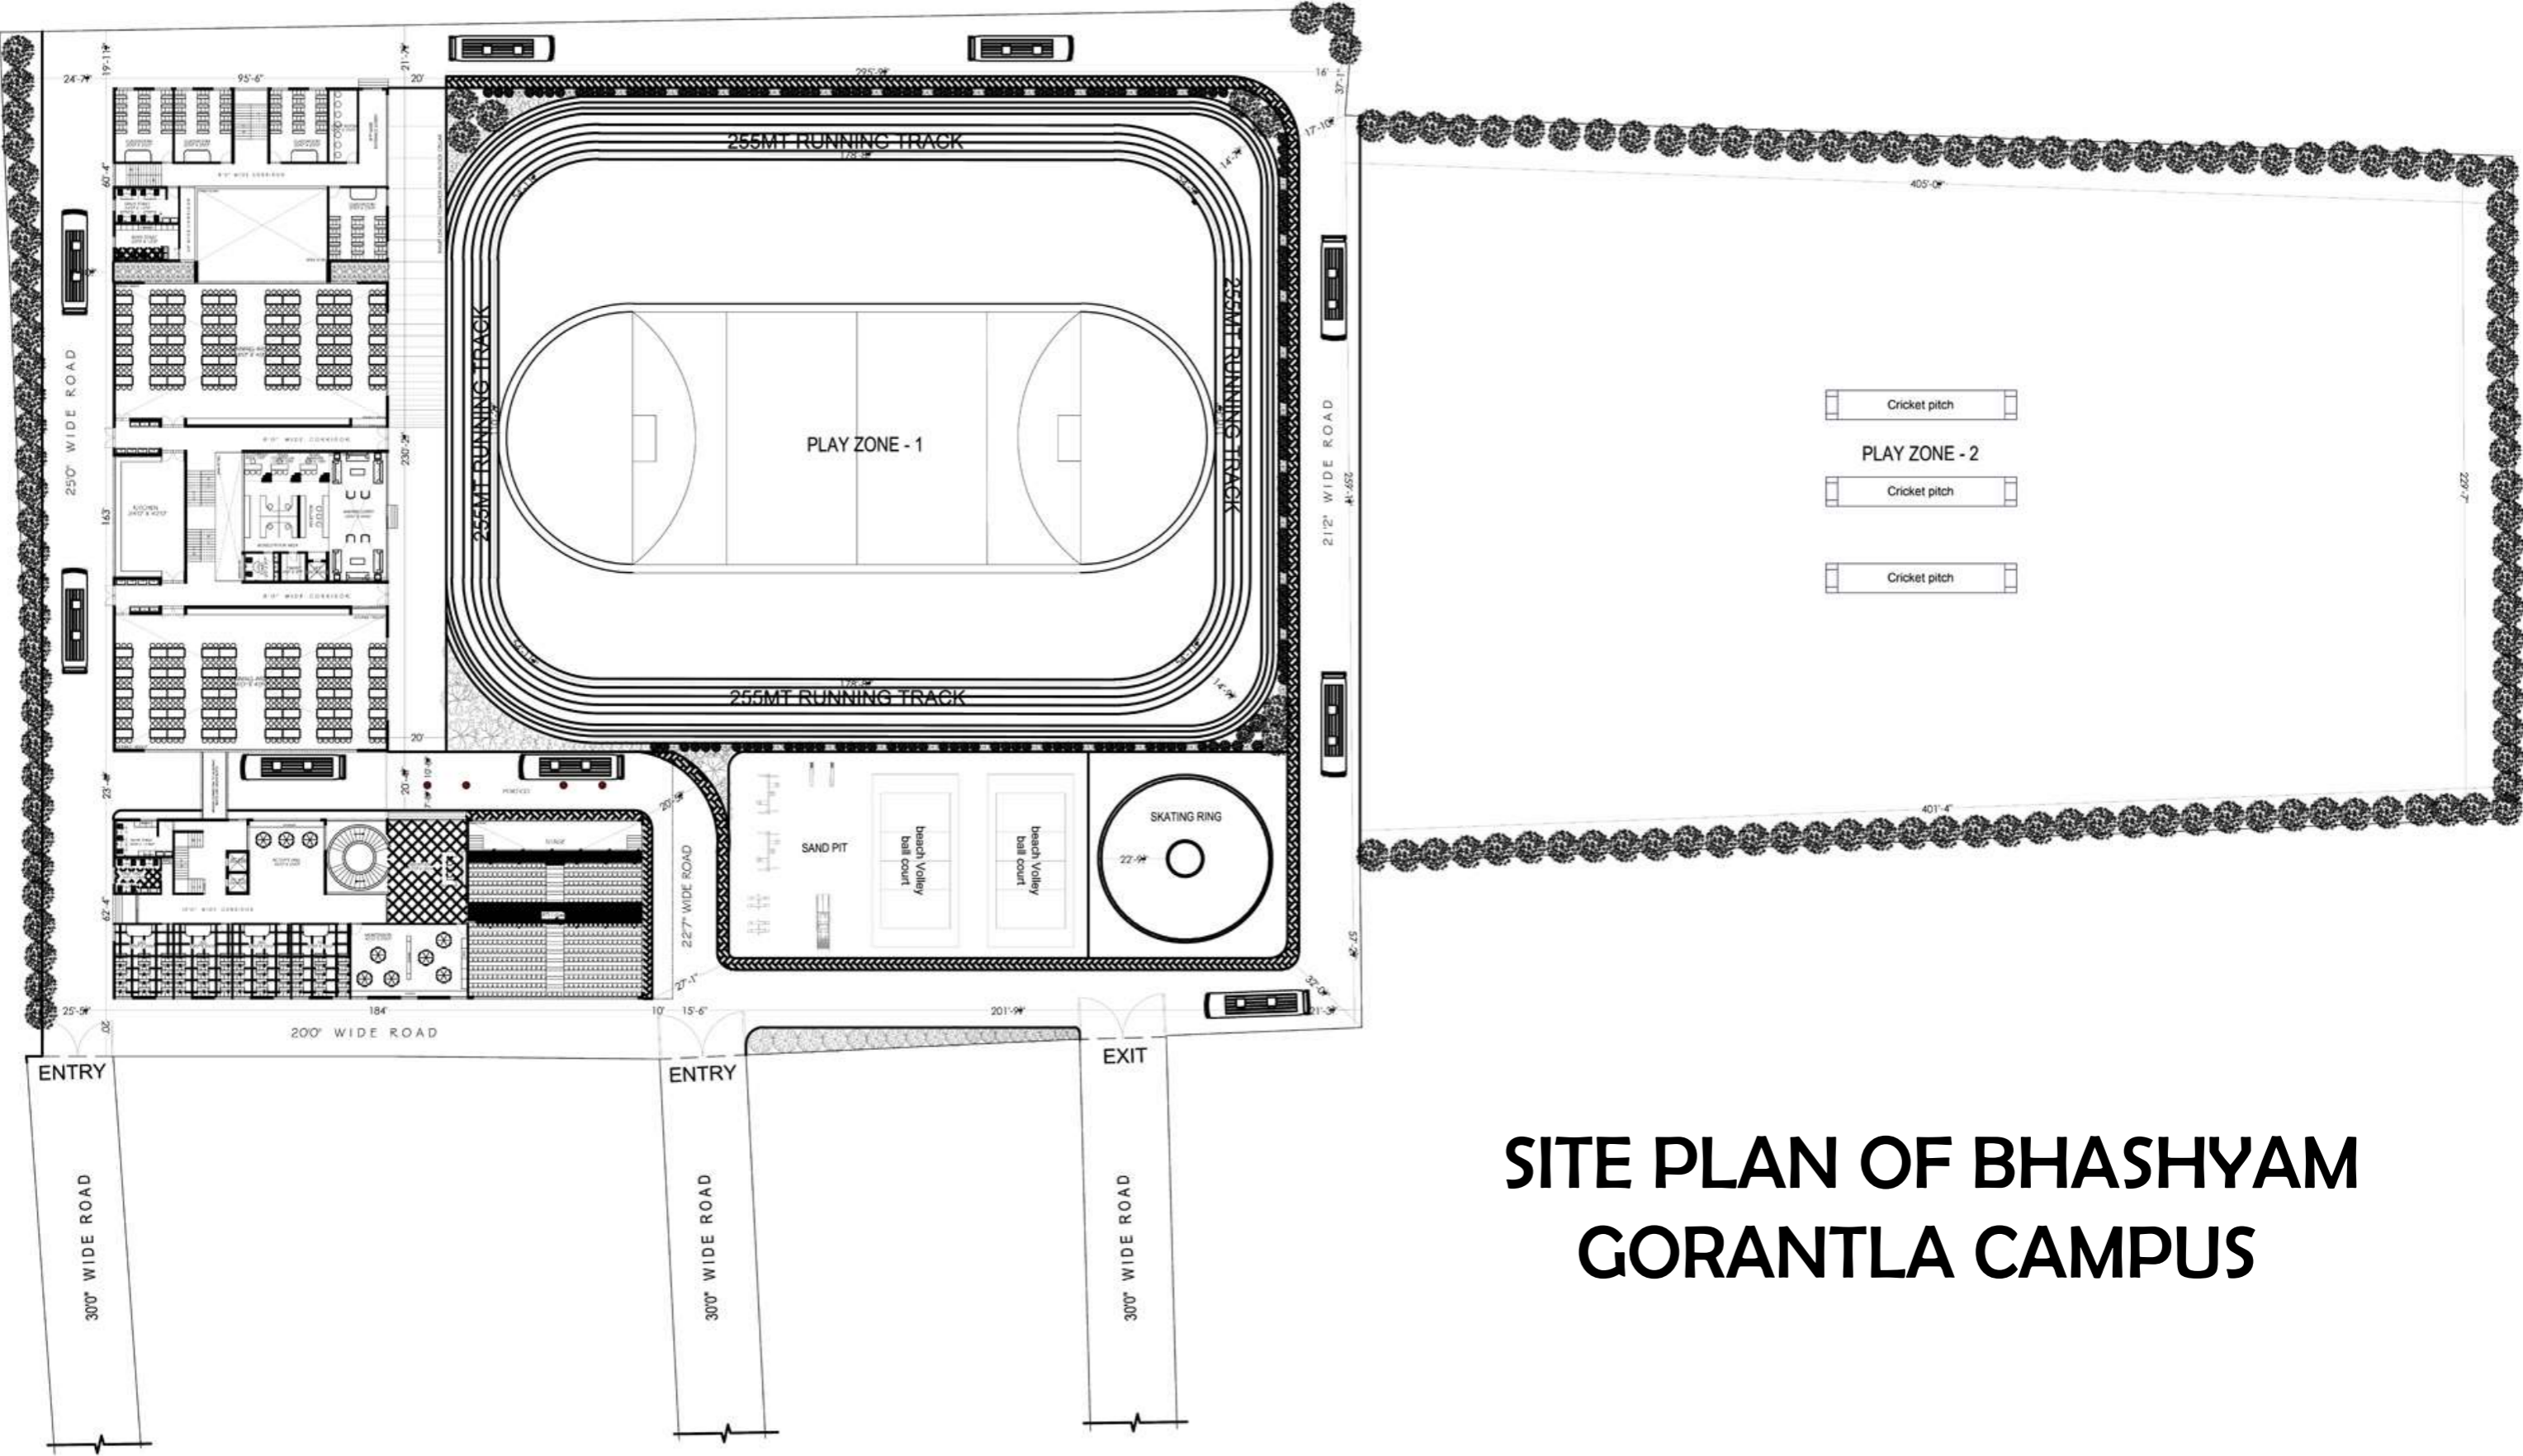


SITE PLAN OF BHASHYAM GORANTLA CAMPUS

BHASHYAM GORANTLA, GUNTUR


FLOOR PLANS

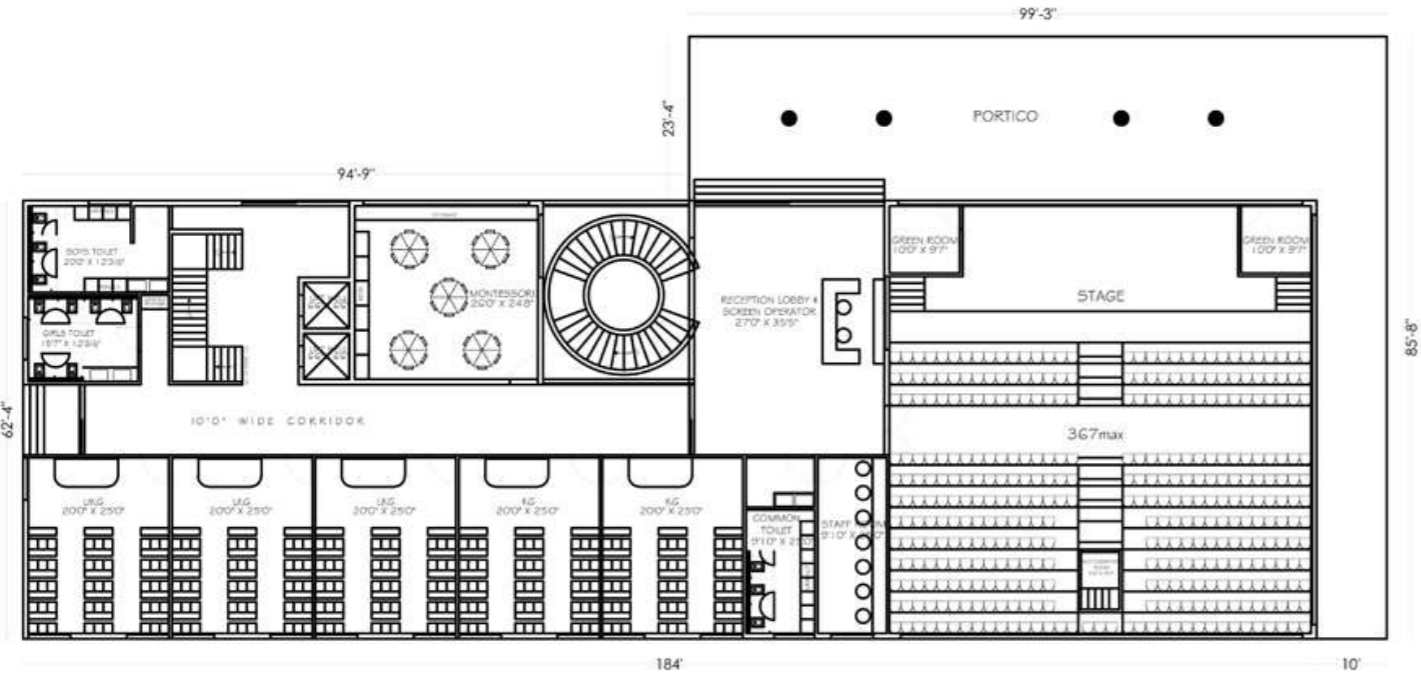


GROUND FLOOR

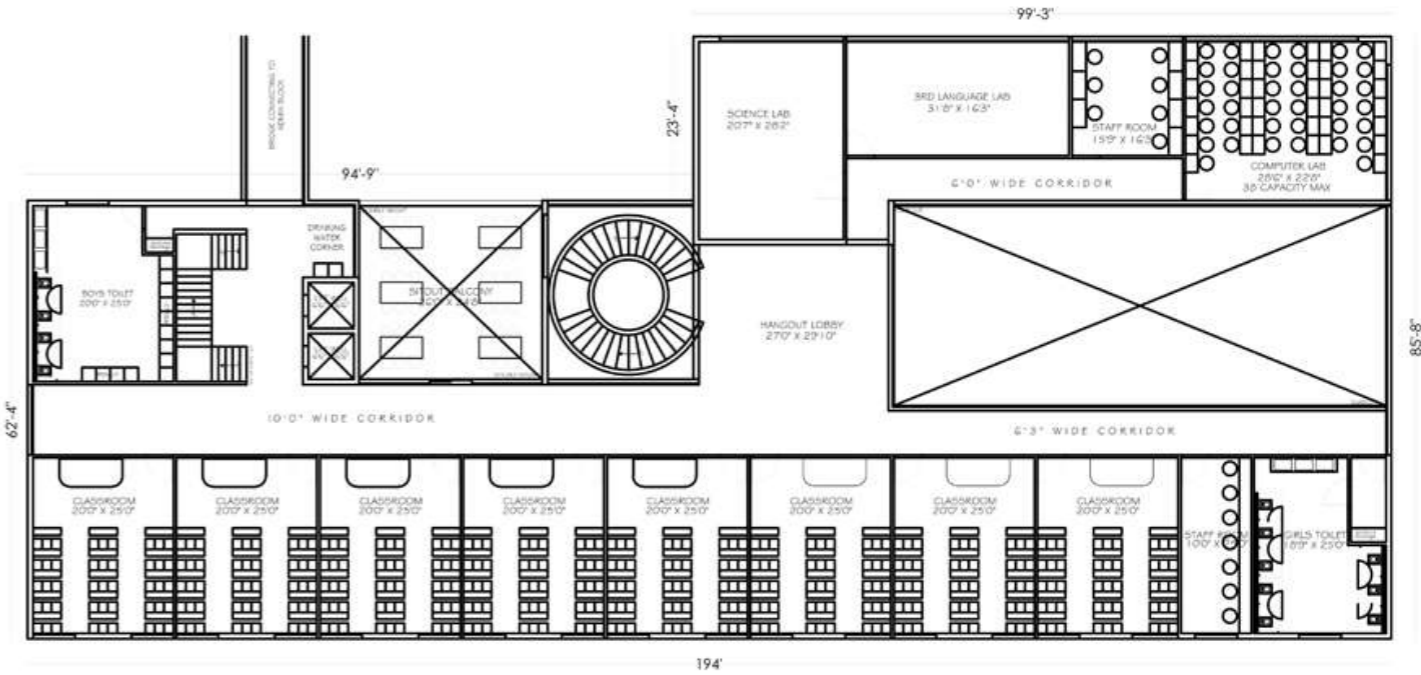

FIRST FLOOR

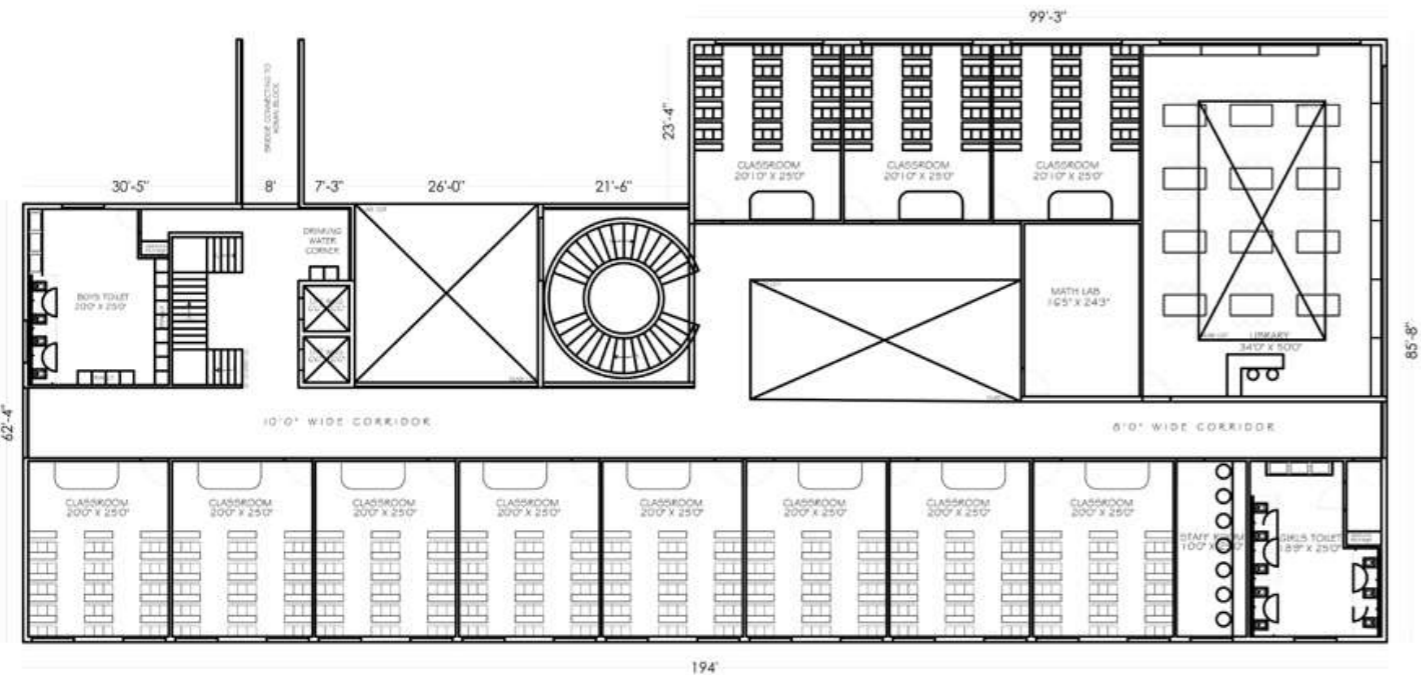


SECOND FLOOR

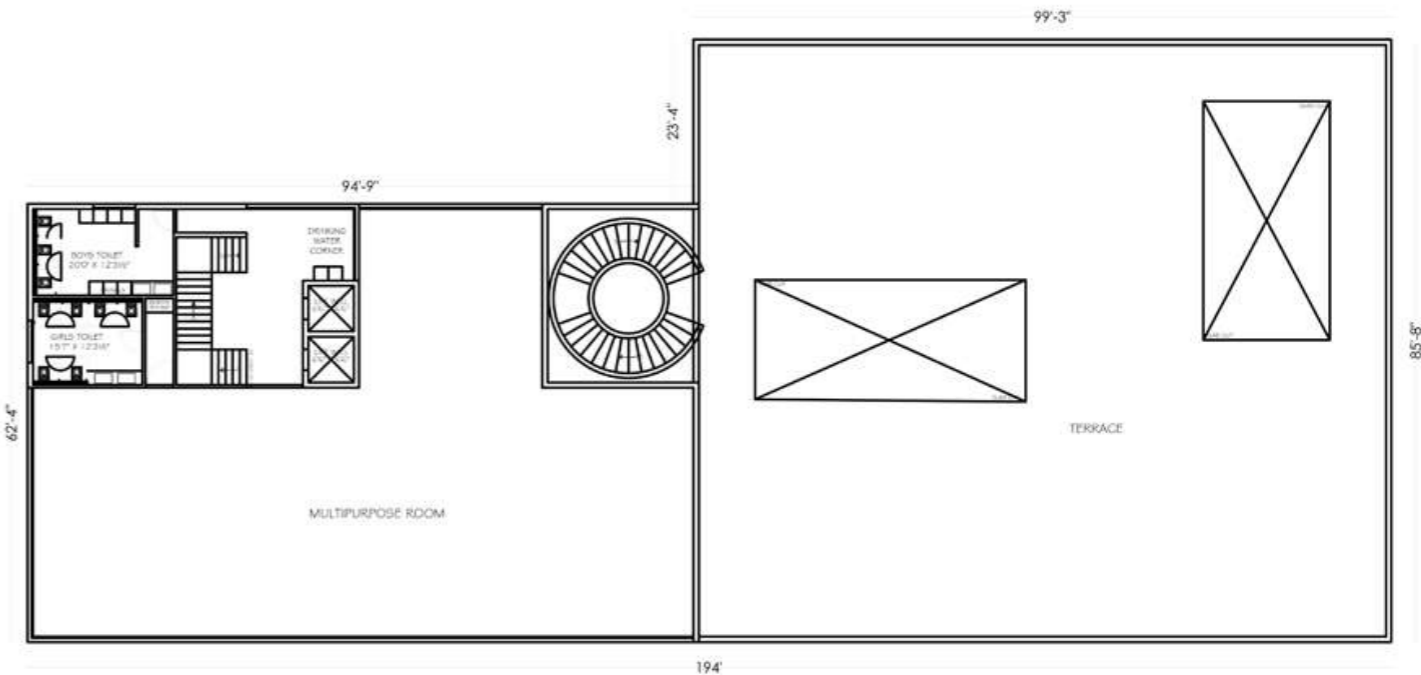


THIRD FLOOR

BHASHYAM GORANTLA, GUNTUR


BLOCK-2

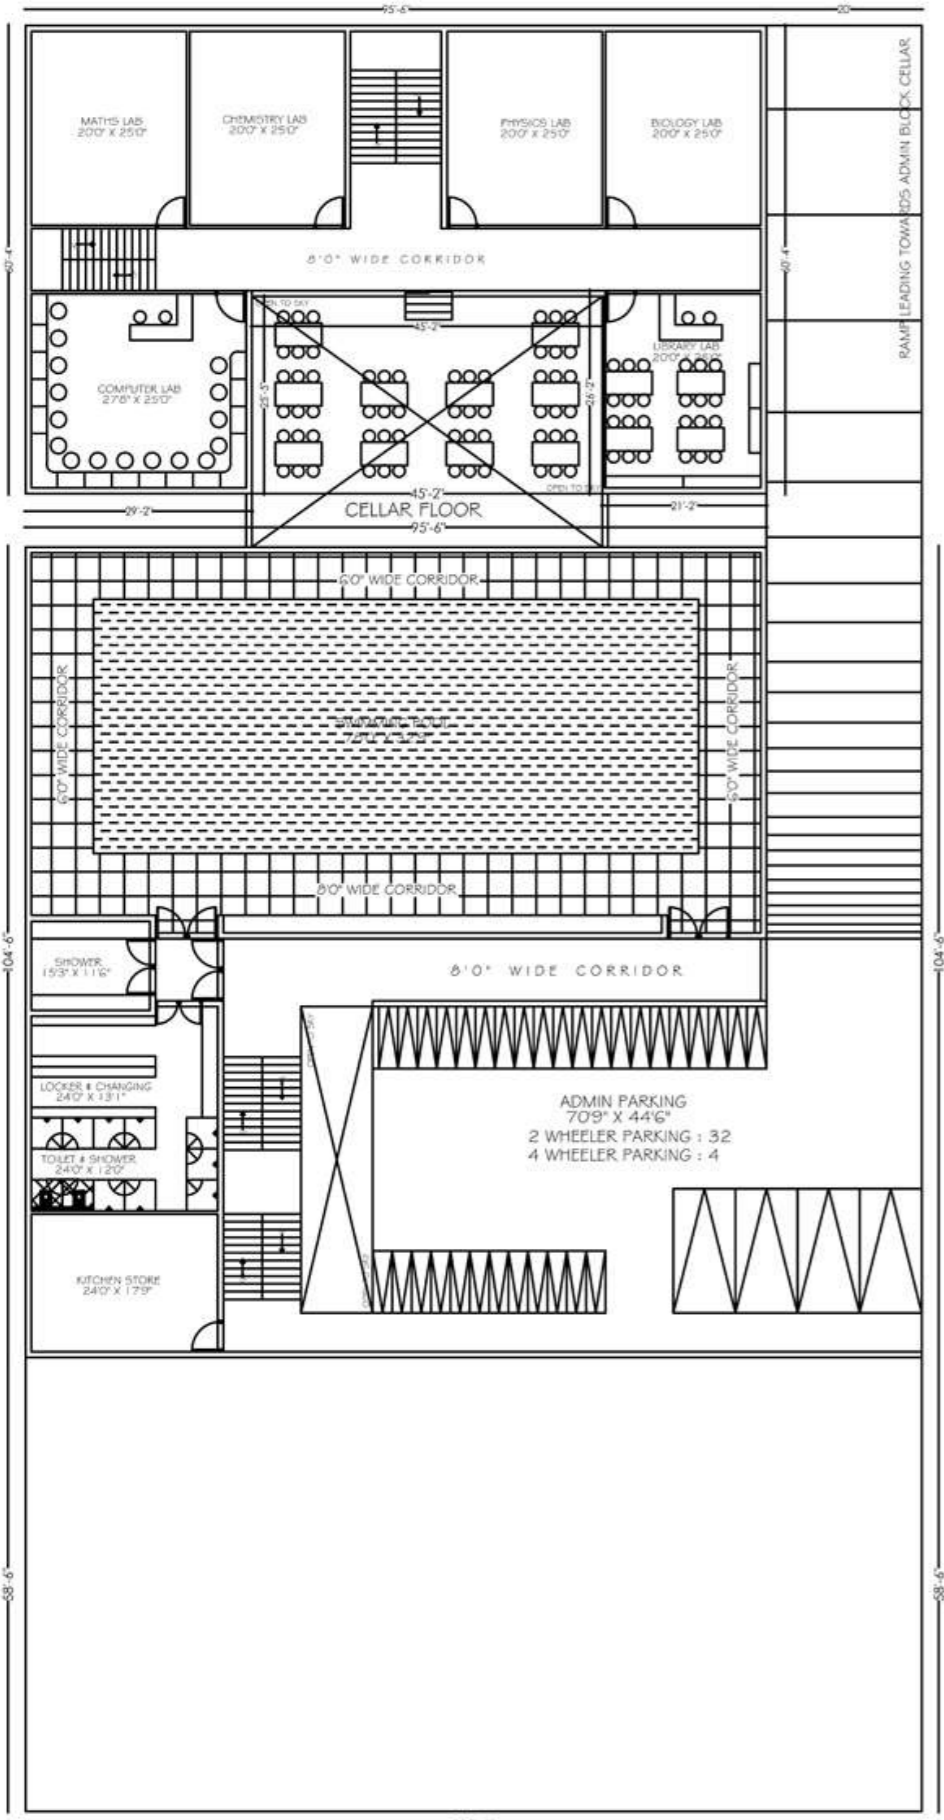

CELLAR PLAN




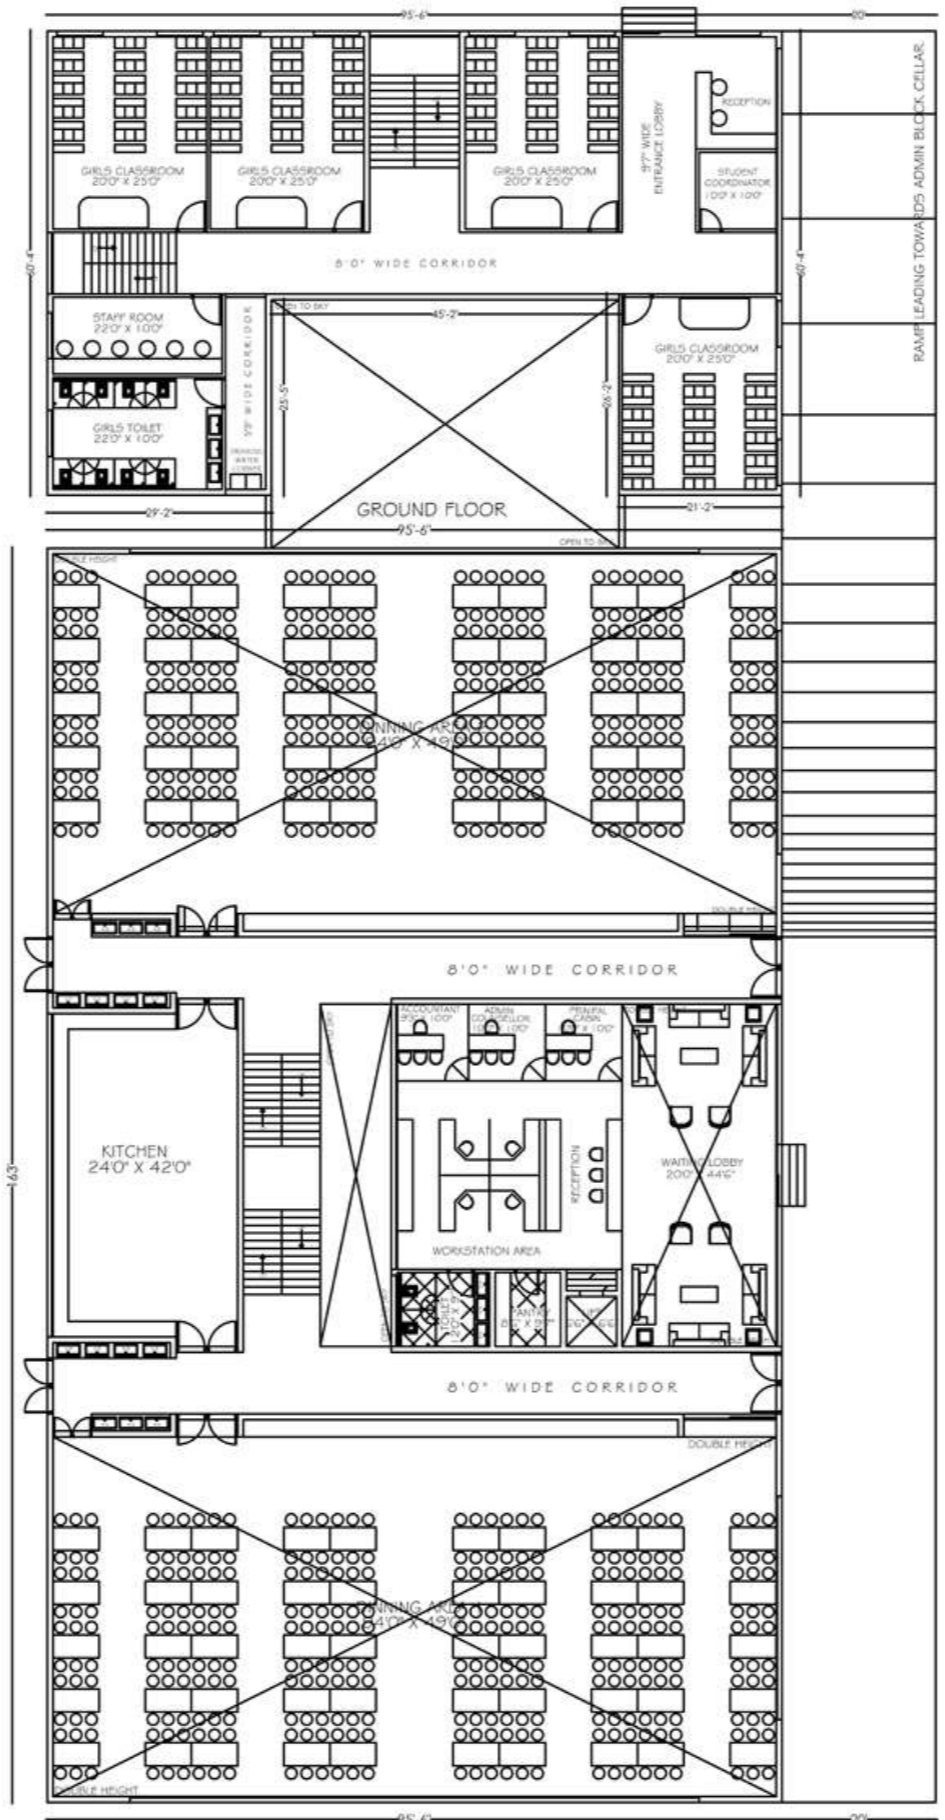


GROUND FLOOR

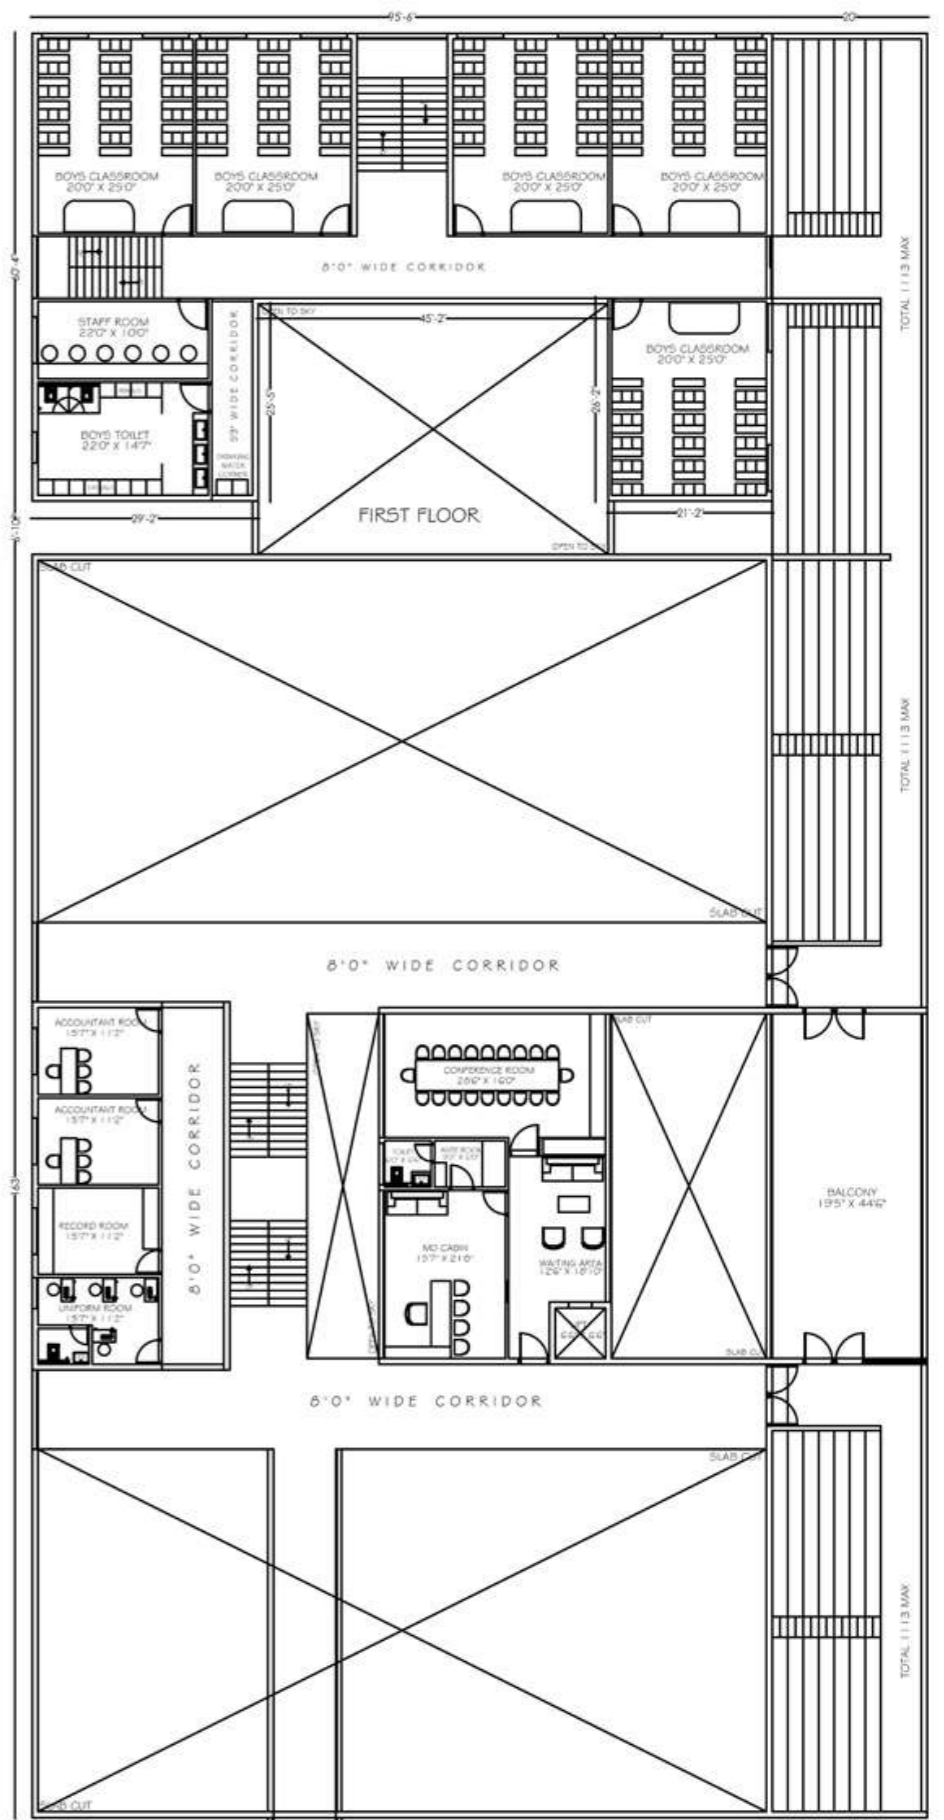

FIRST FLOOR


BHASHYAM GORANTLA, GUNTUR

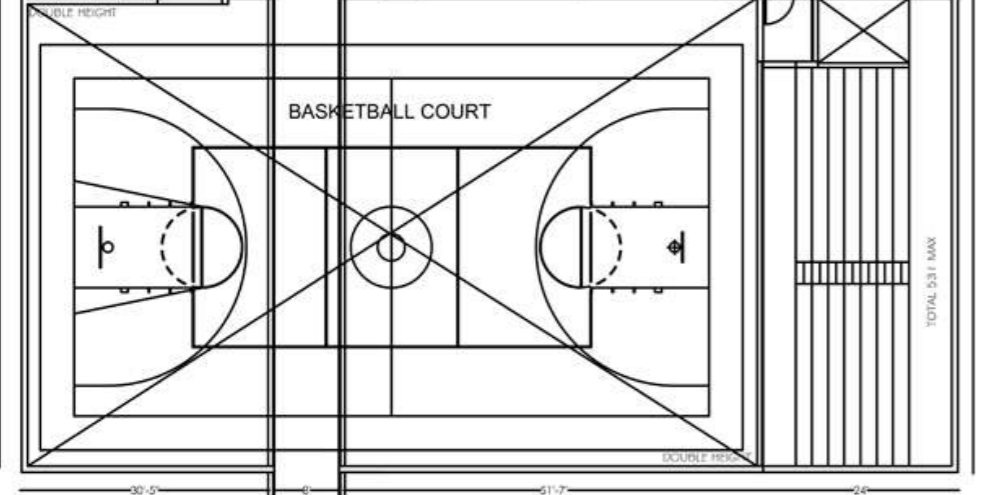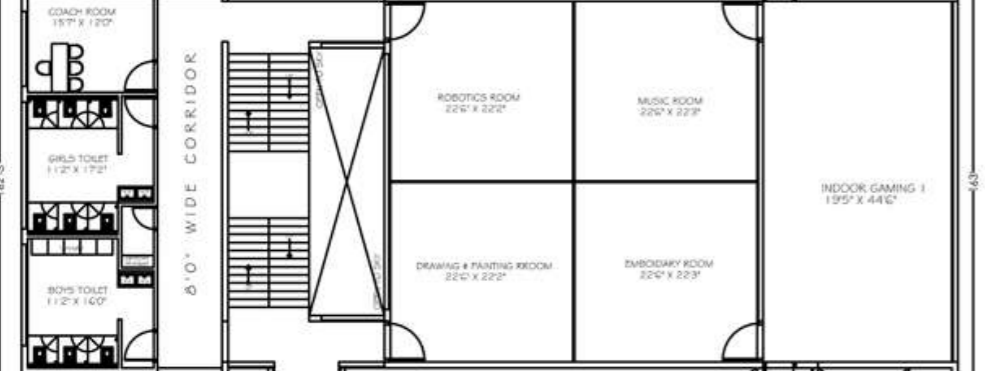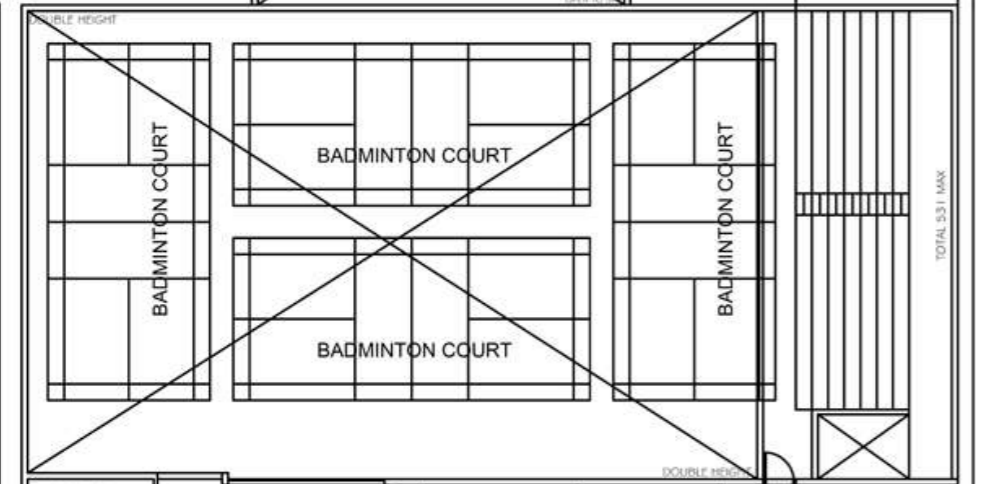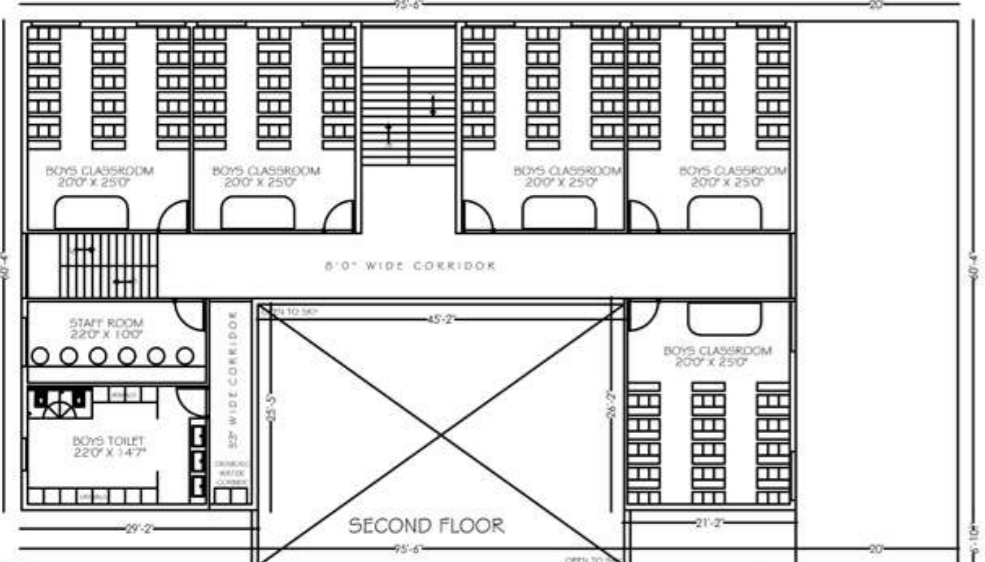


THIRD FLOOR




BHASHYAM BLOOMS BANGALORE

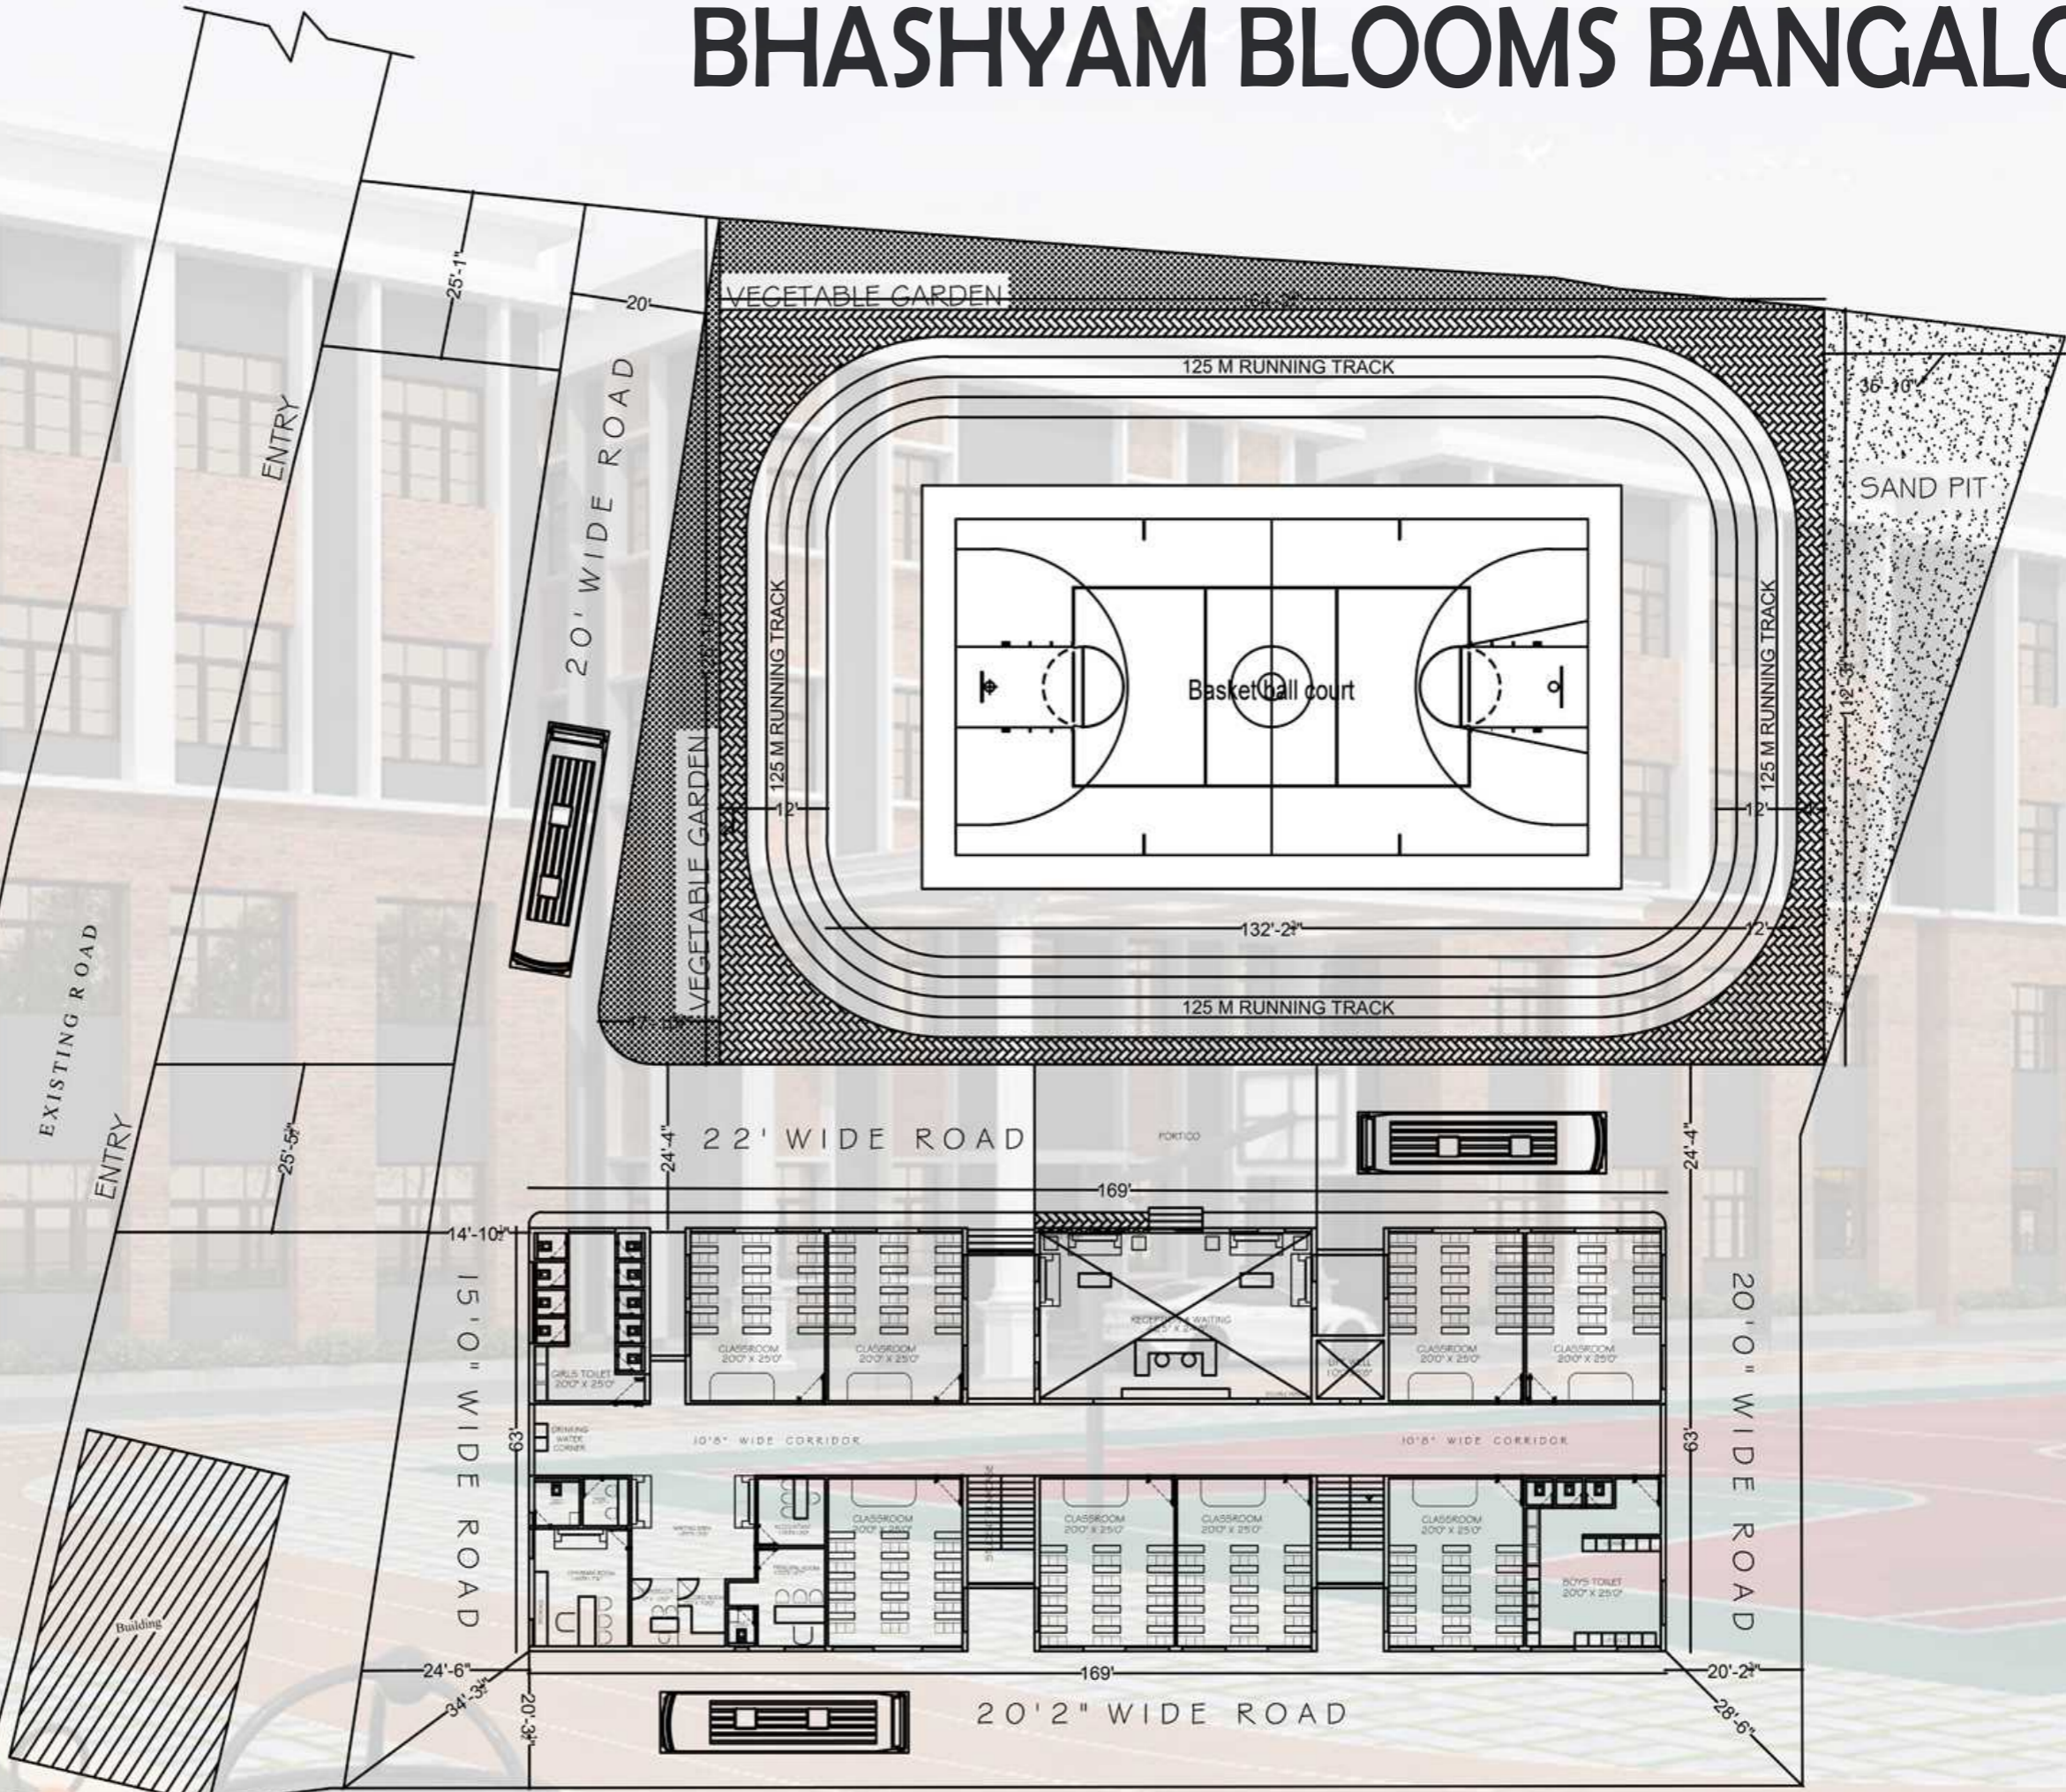


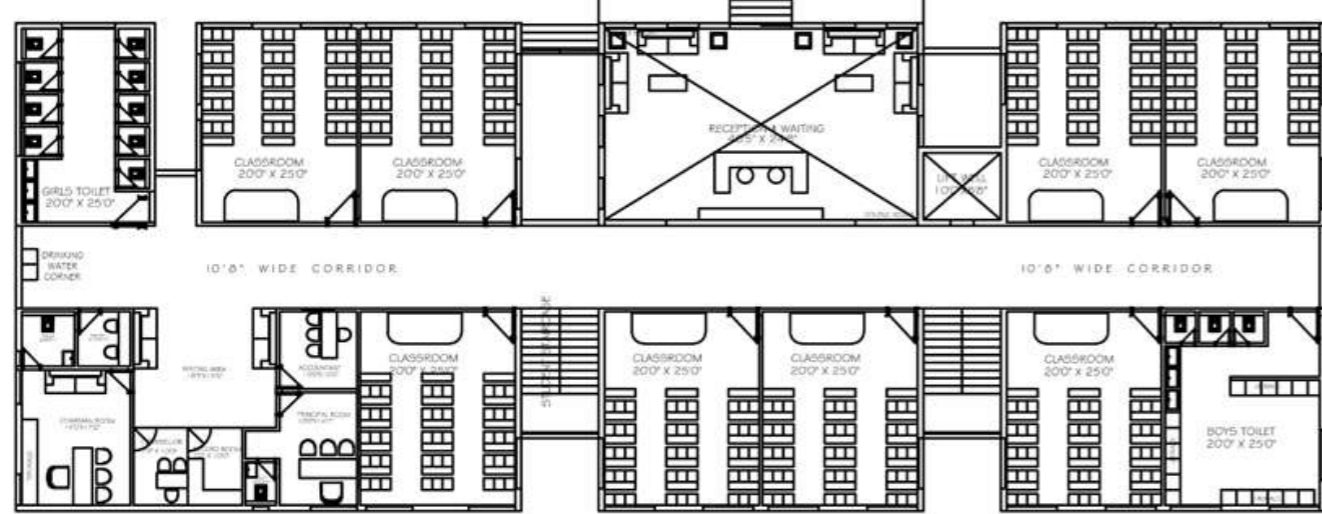


GROUND FLOOR

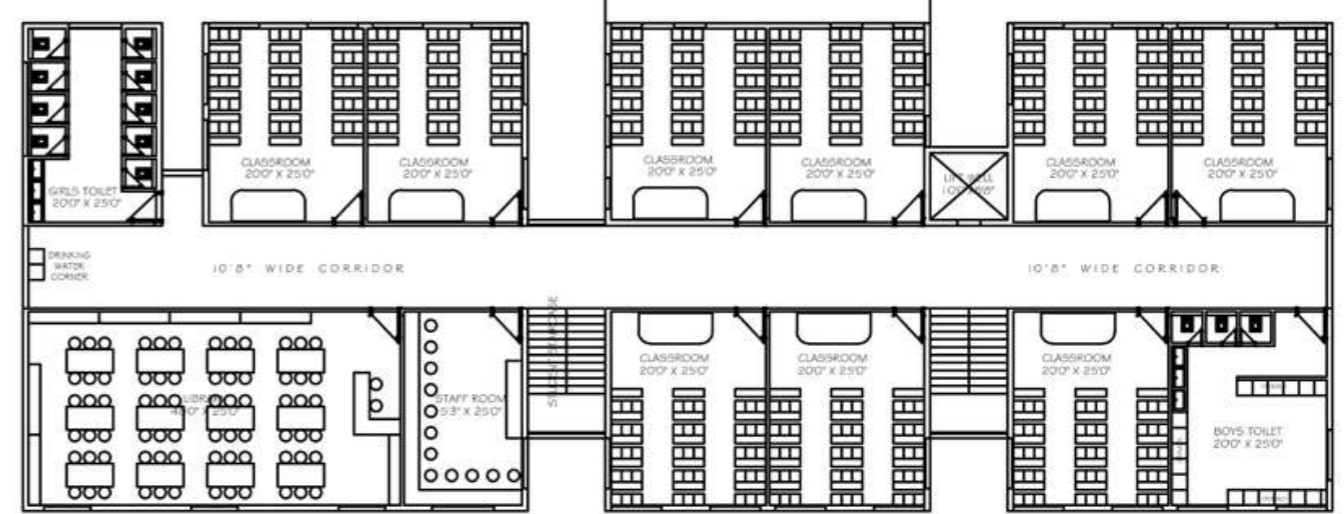

FIRST FLOOR

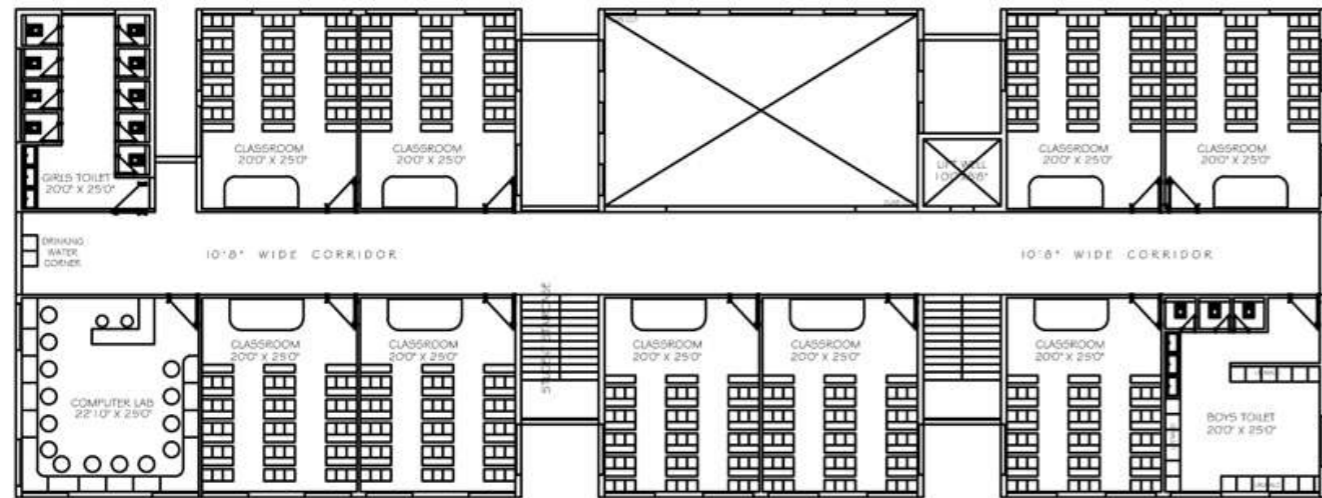


SECOND FLOOR

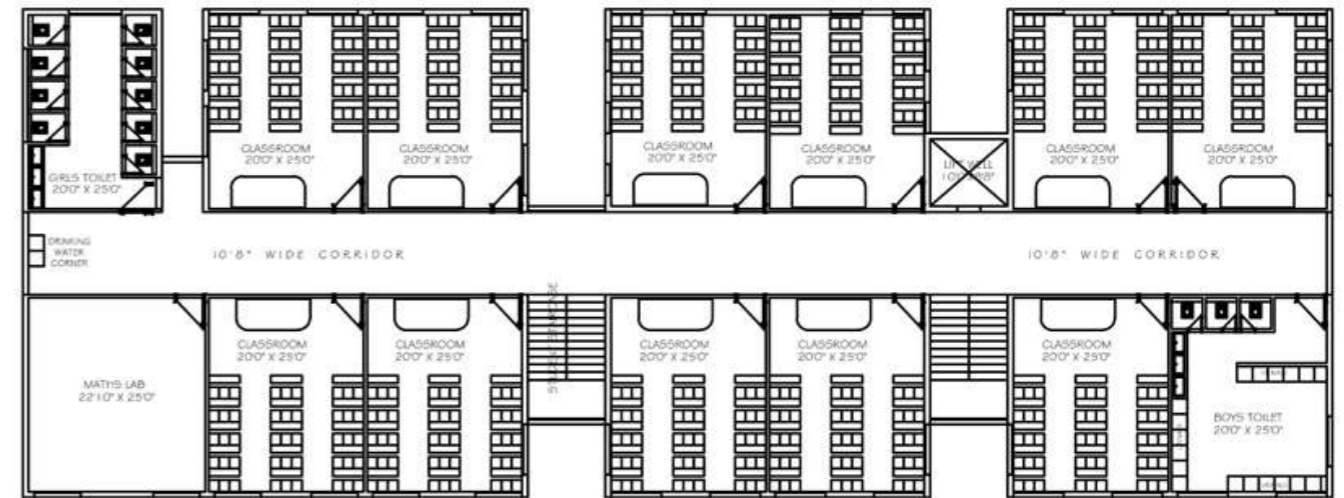

THIRD FLOOR




BARE FLOOT FARMHOUSE, HYDREBAD

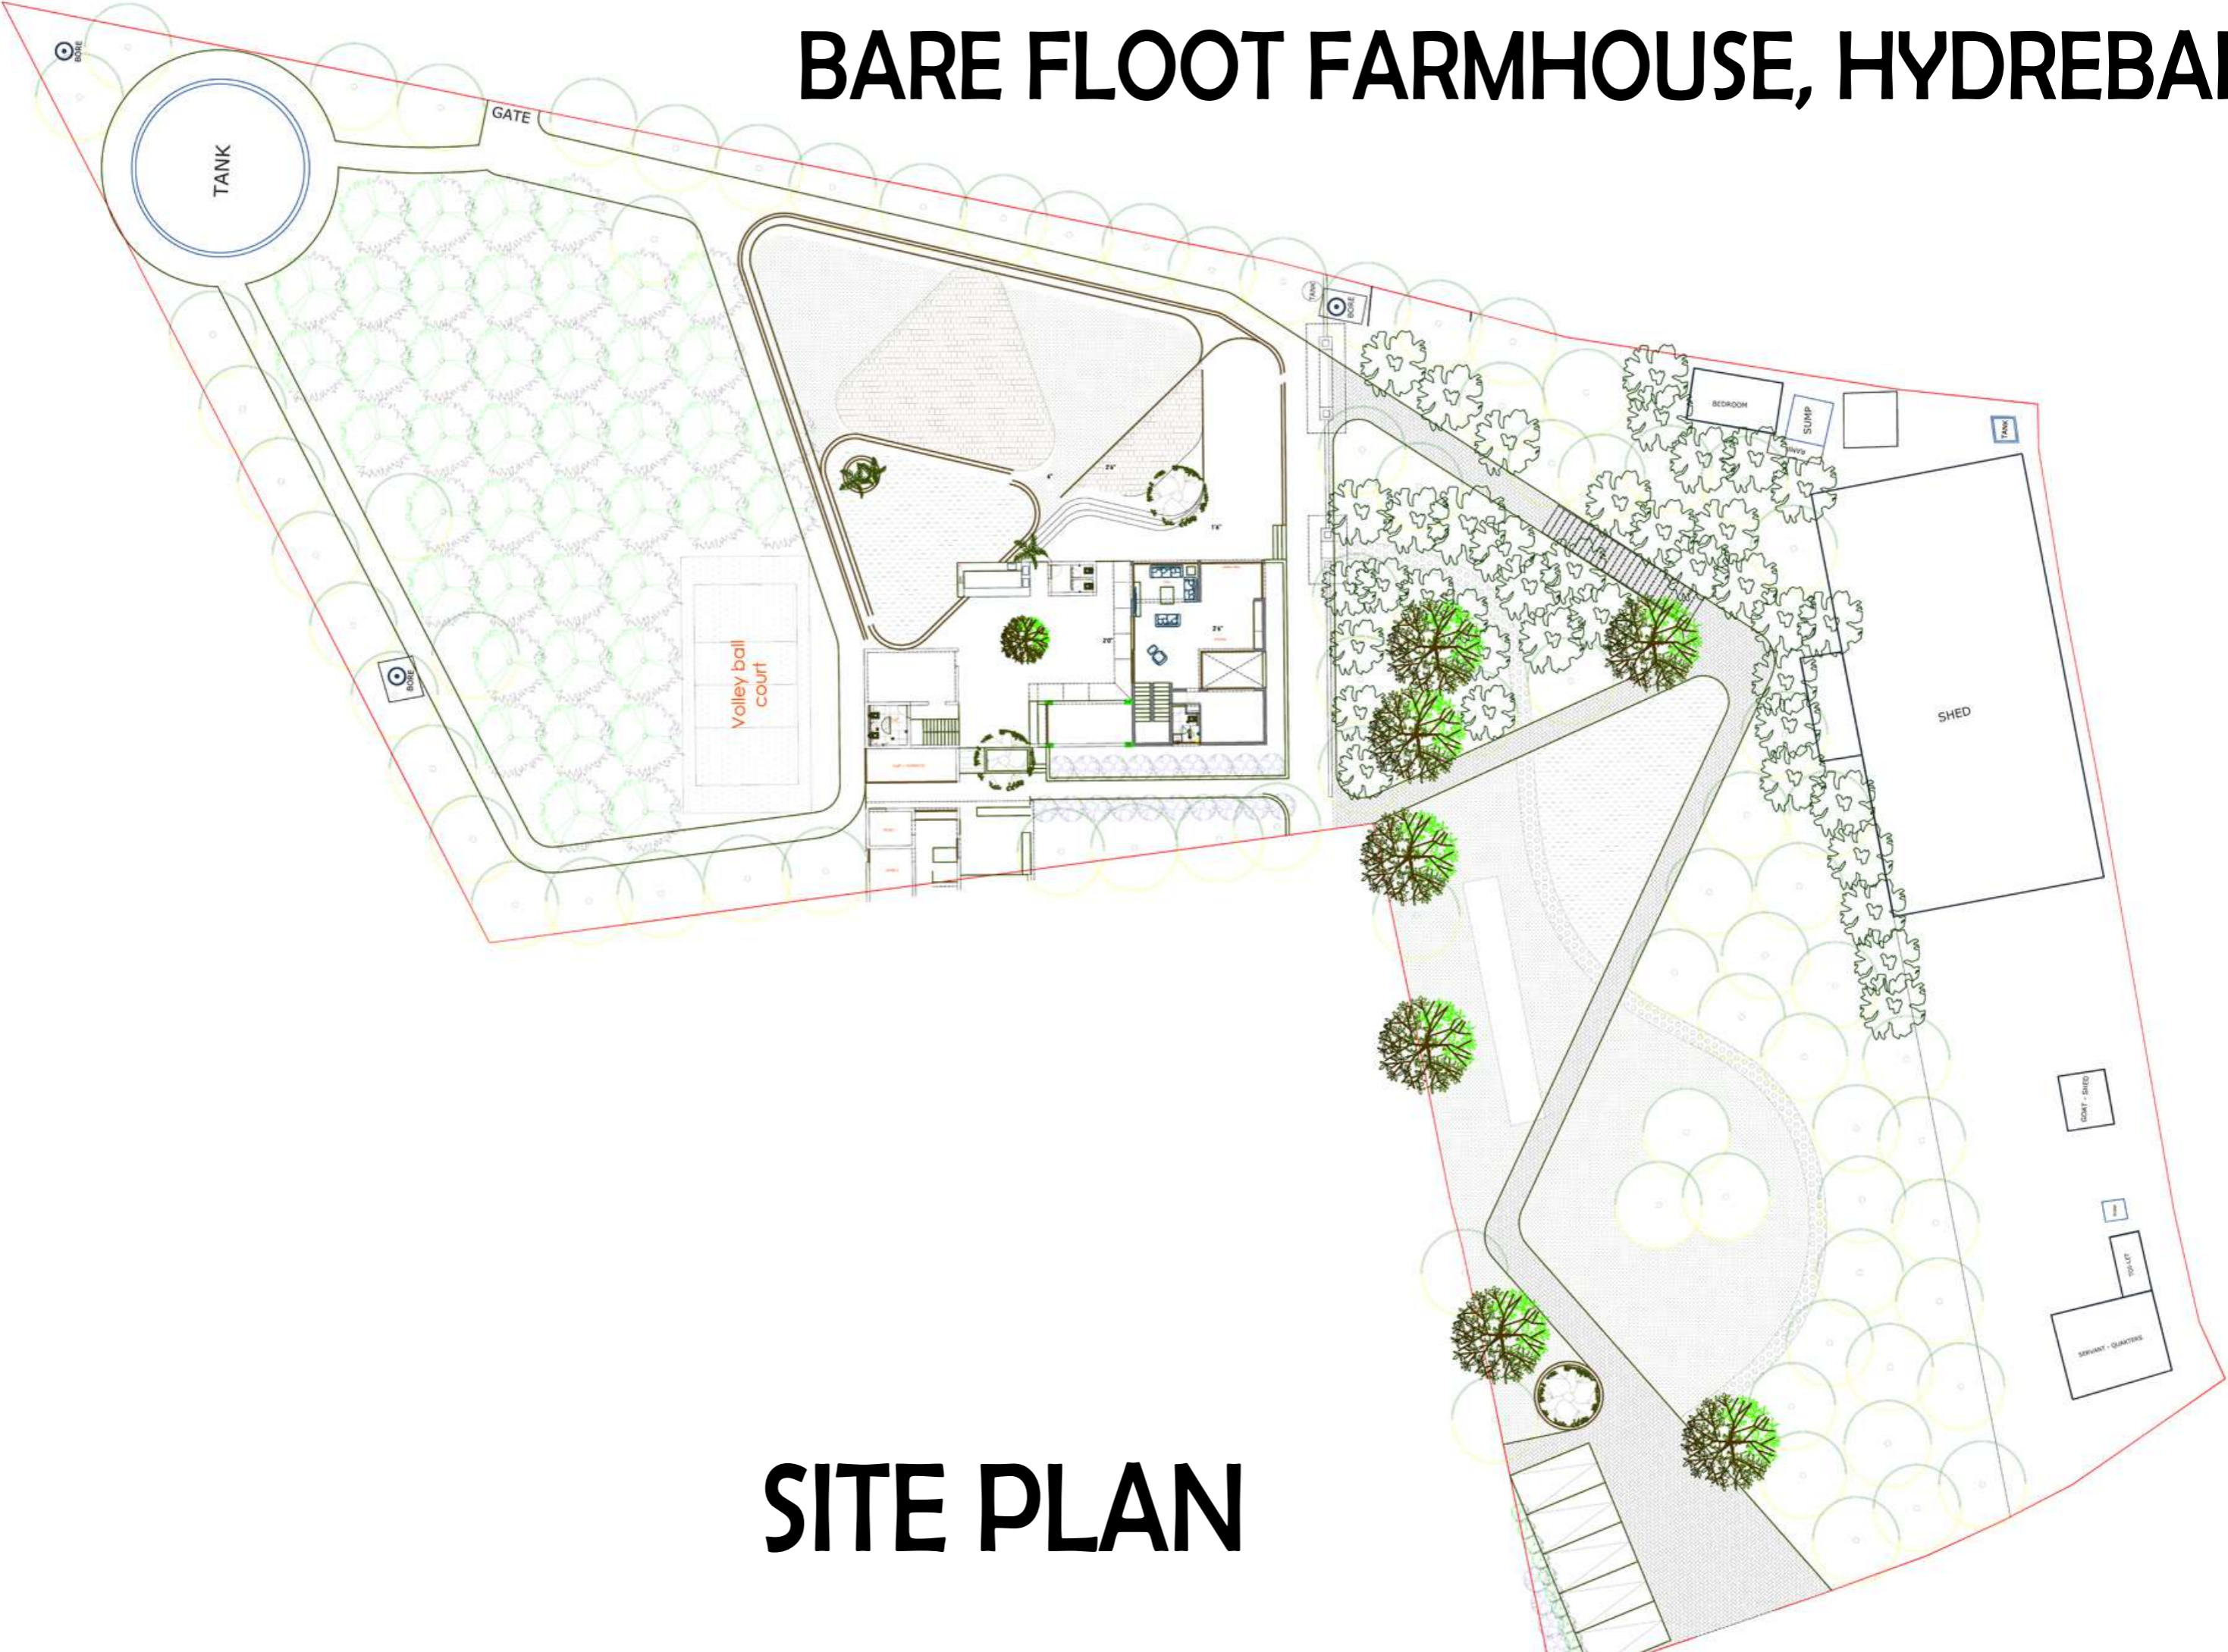


SITE PLAN

BARE FLOOT FARMHOUSE, HYDREBAD


PRESENTATION PLAN

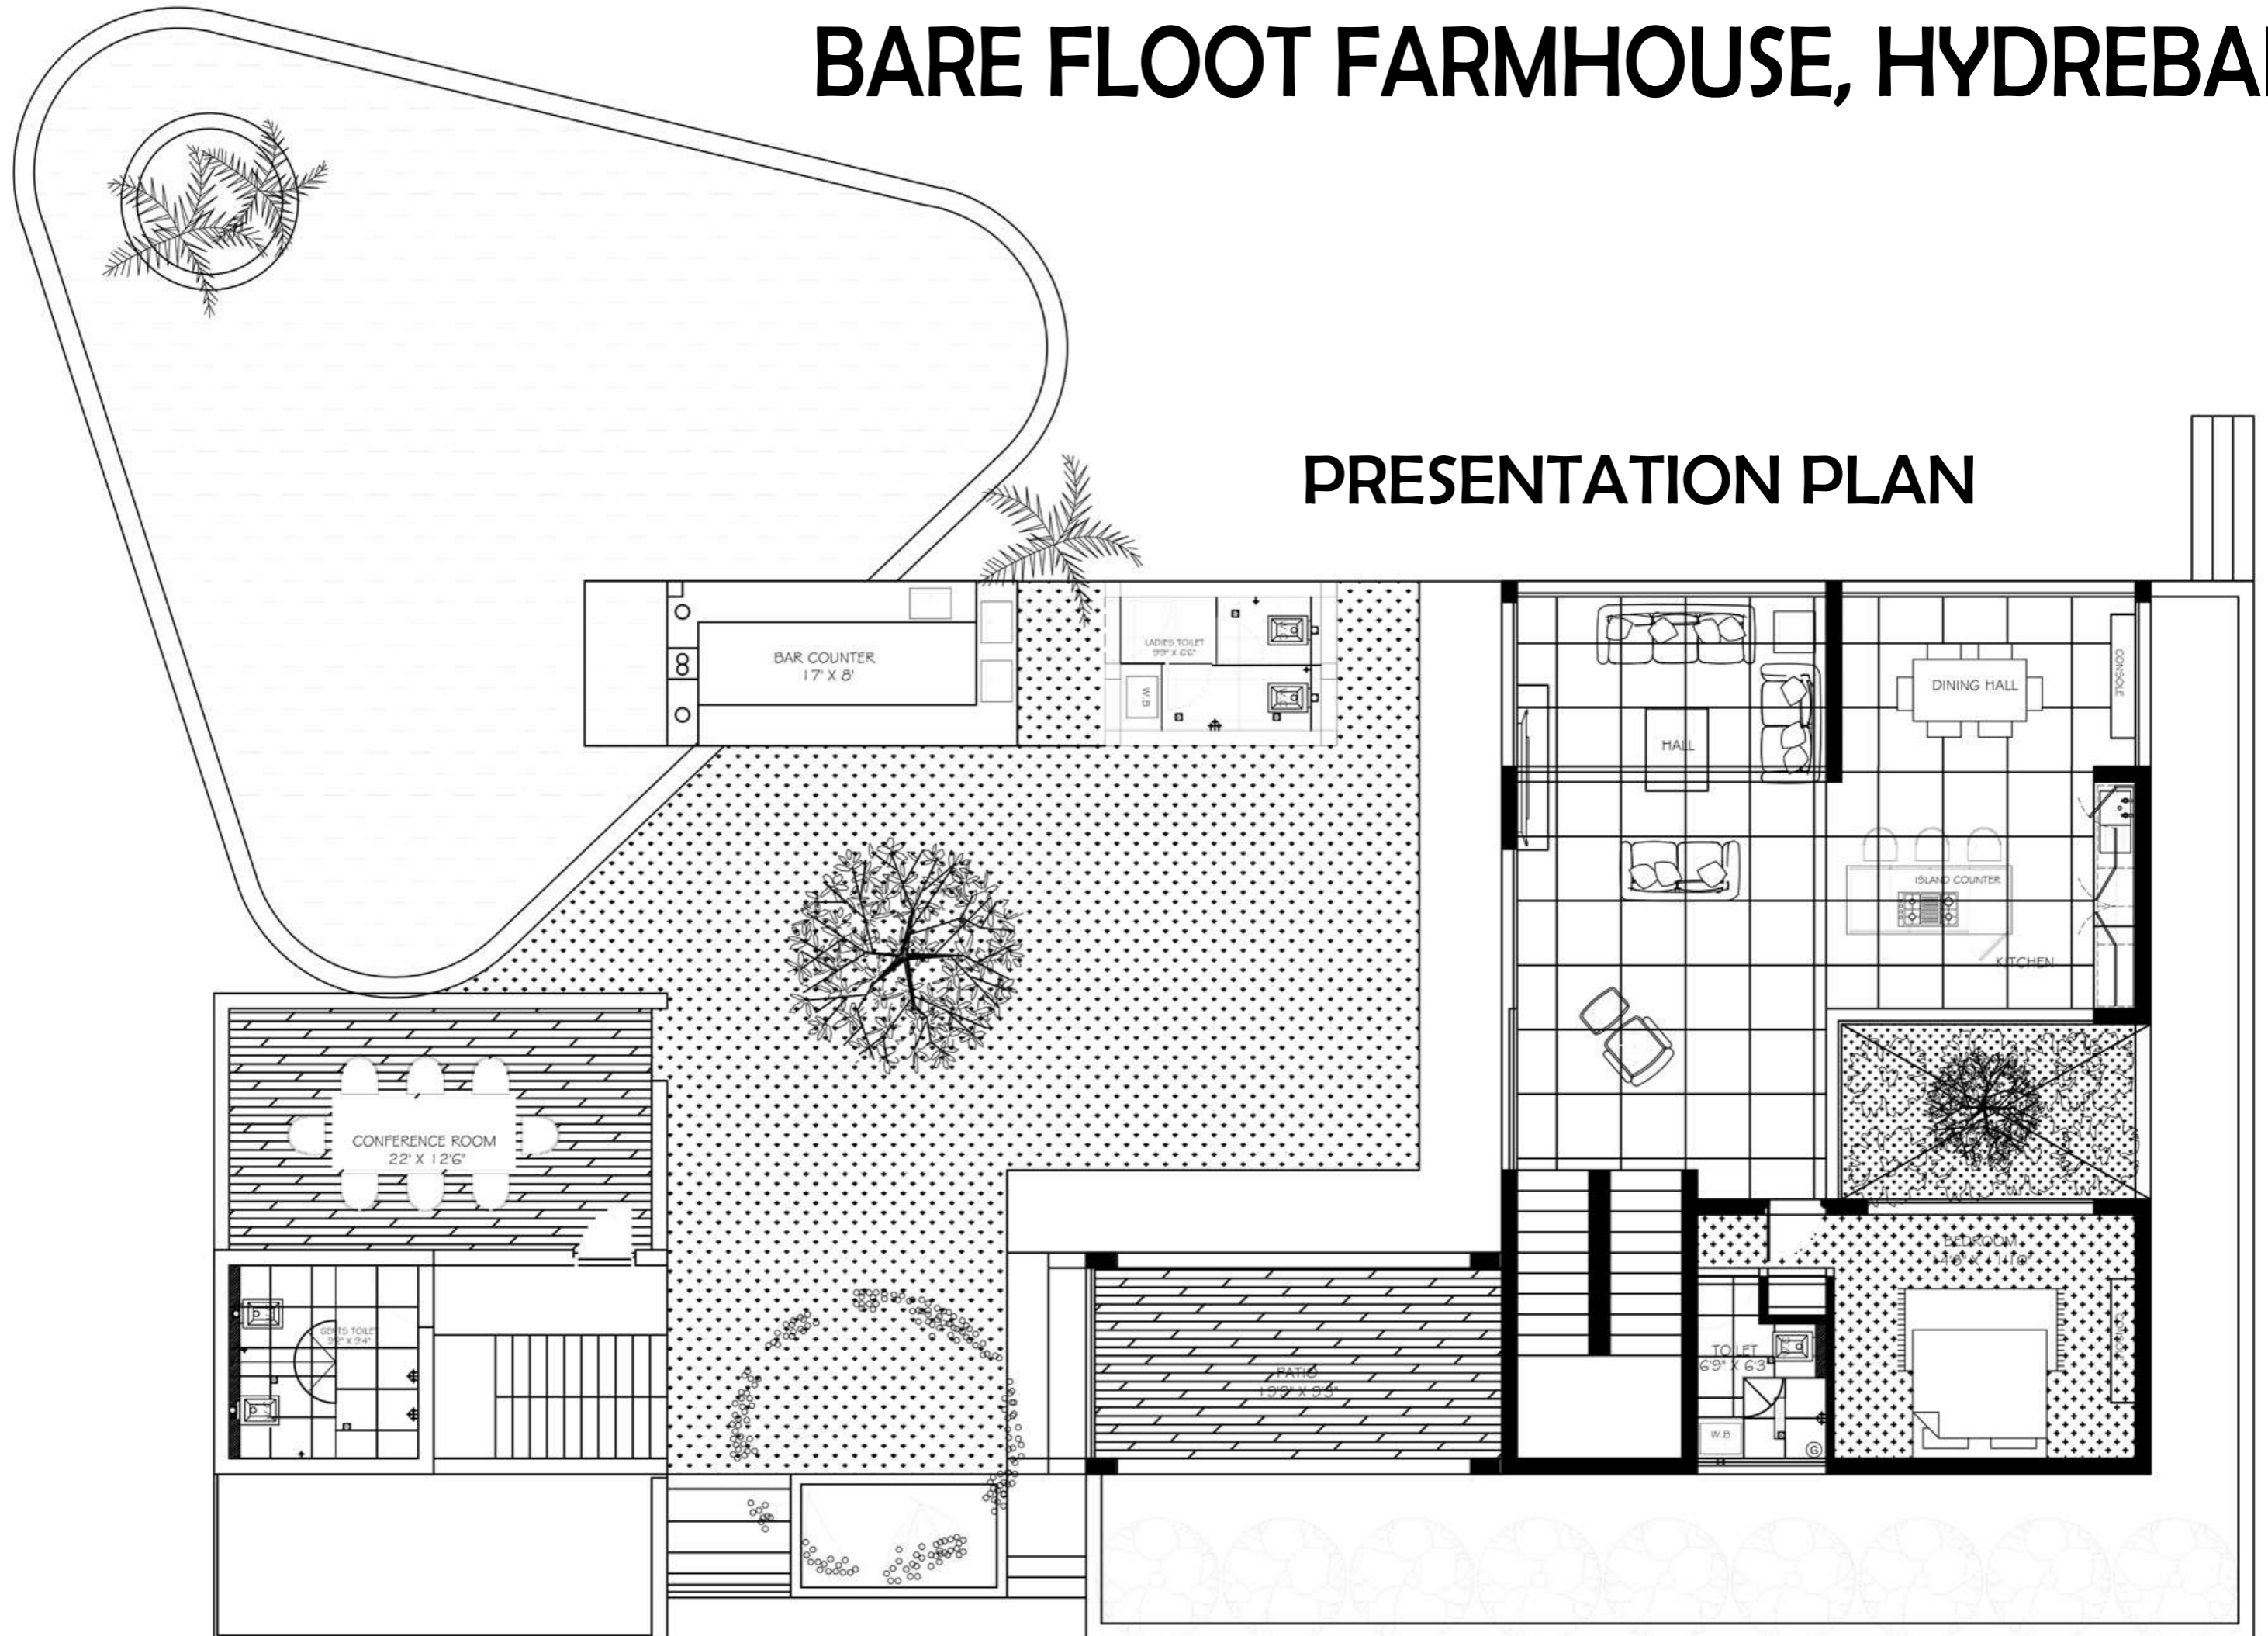


MEDEX HOSPITAL , GUNTUR

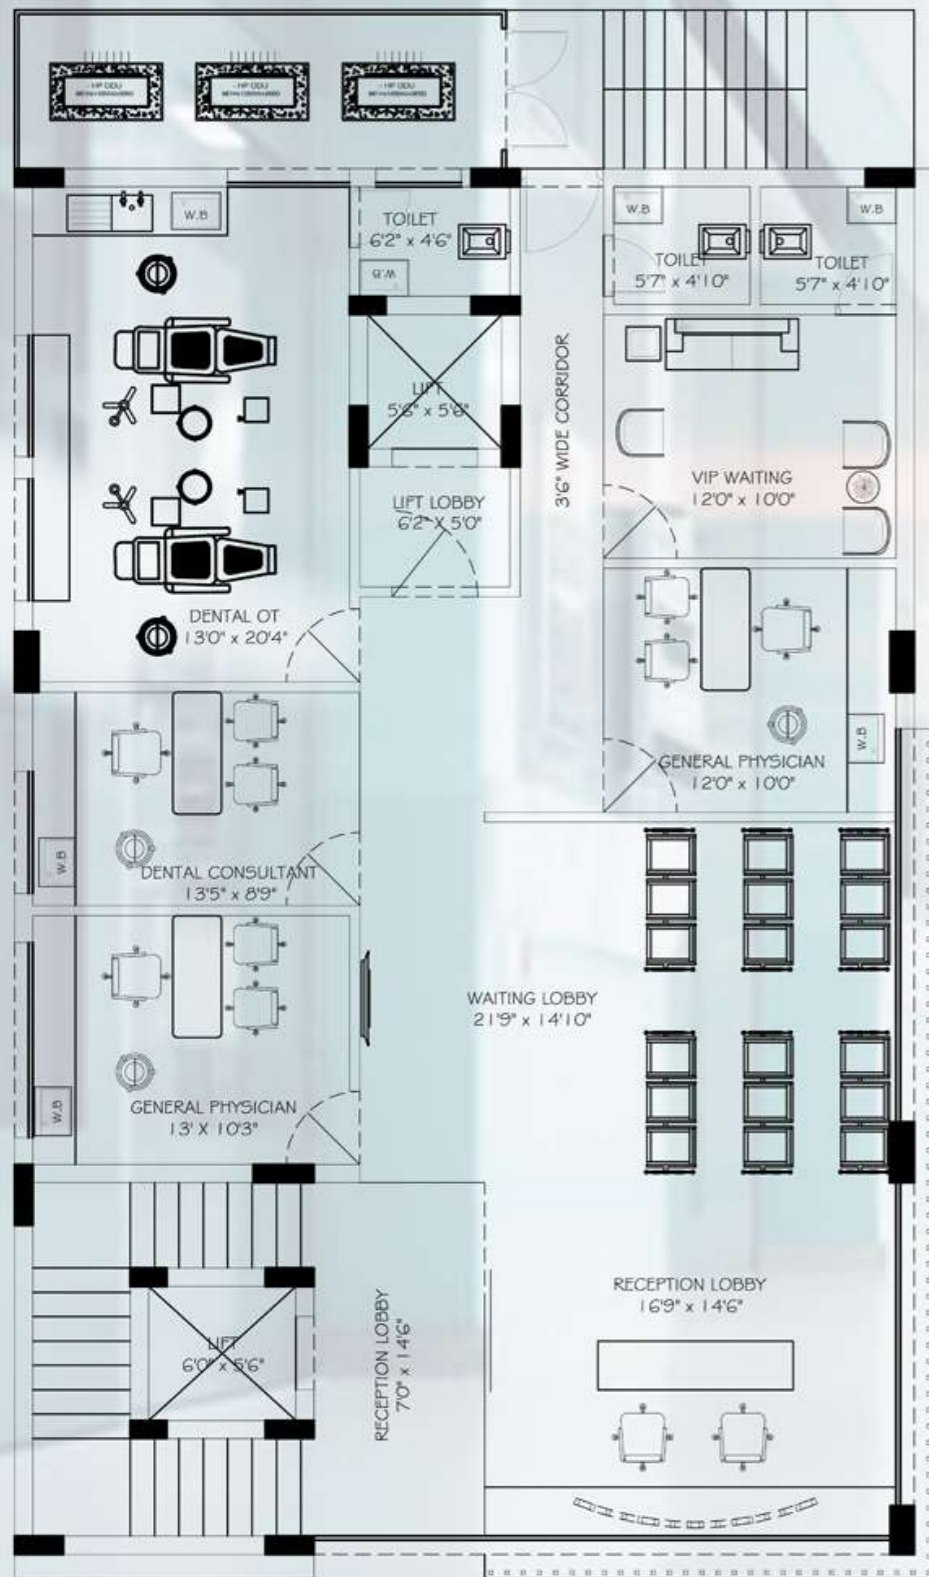

FIRST FLOOR

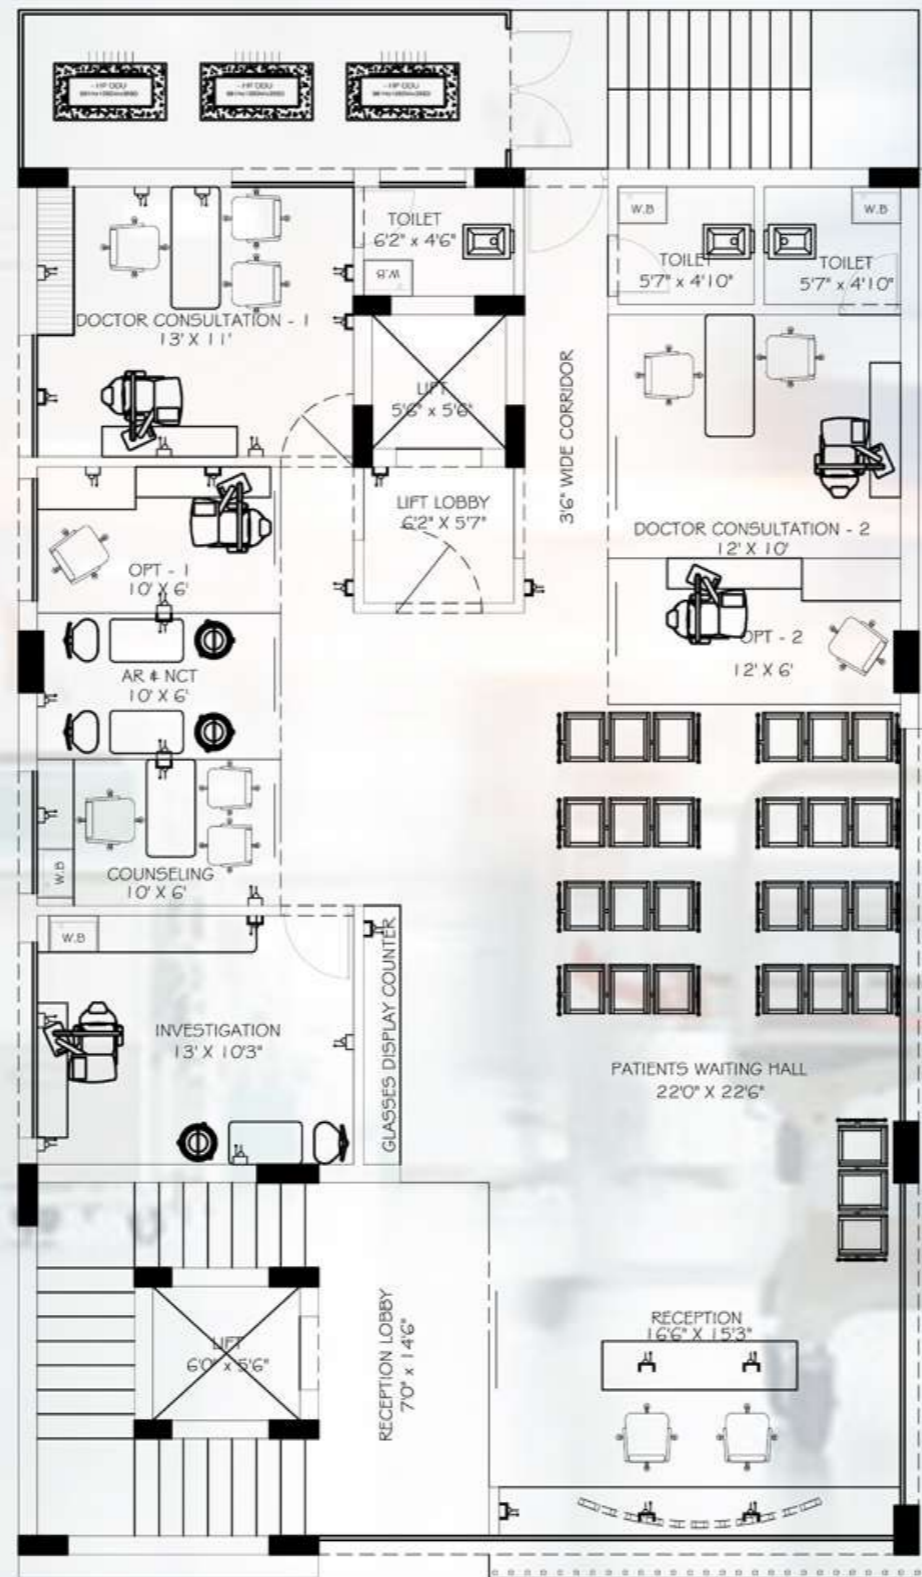


SECOND FLOOR

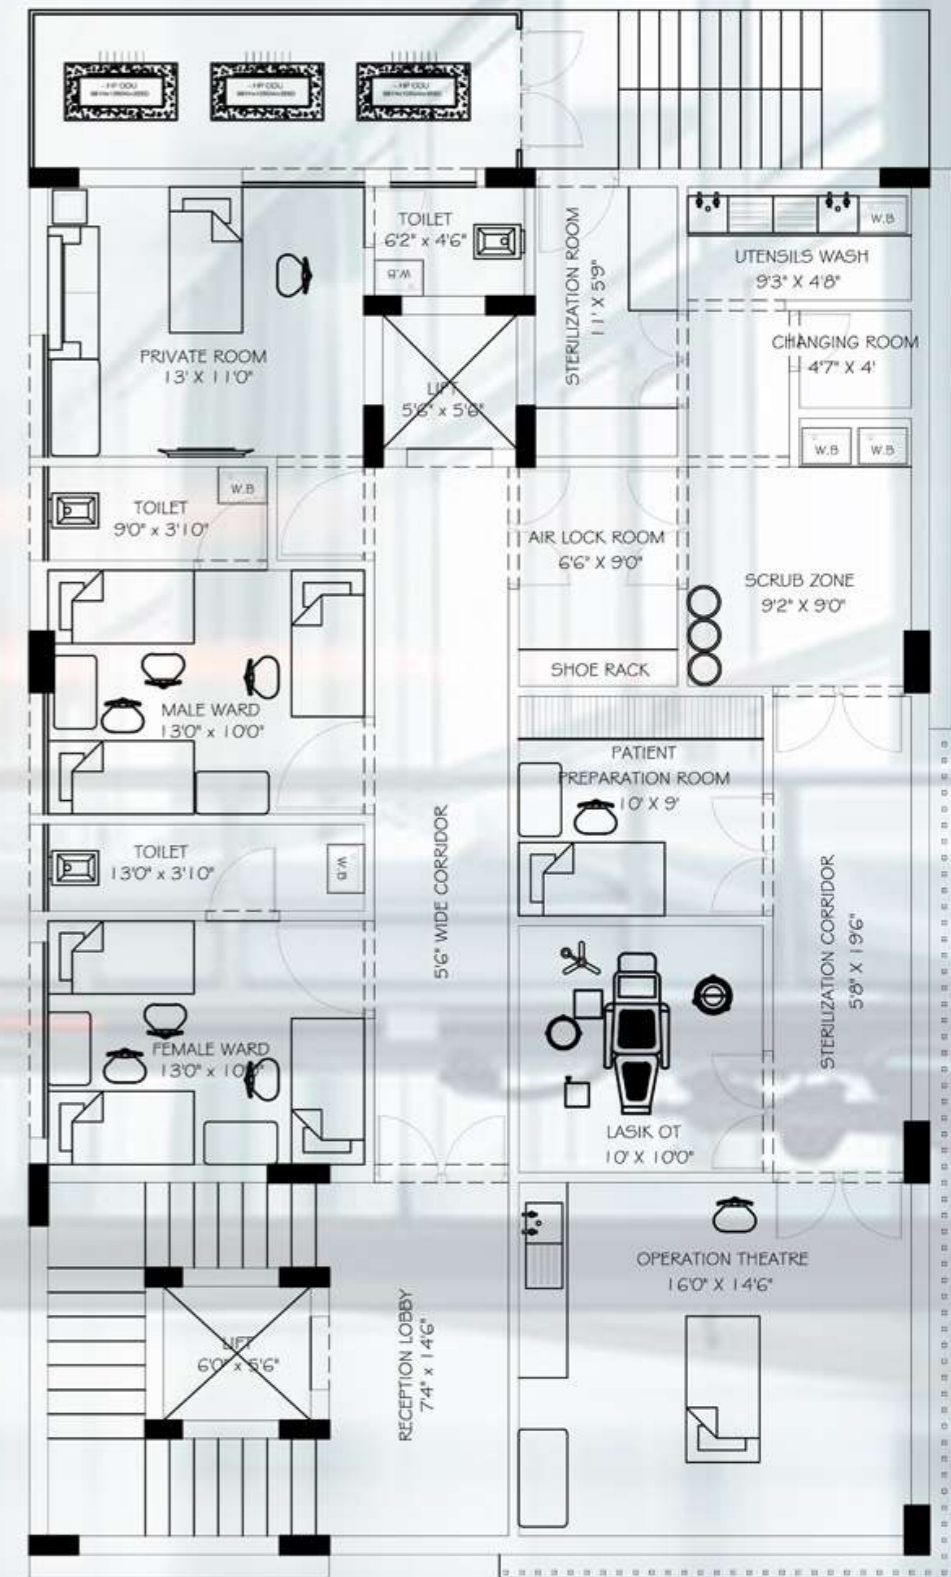


THIRD FLOOR

MR.MURALI PROJECT, SHADNAGAR

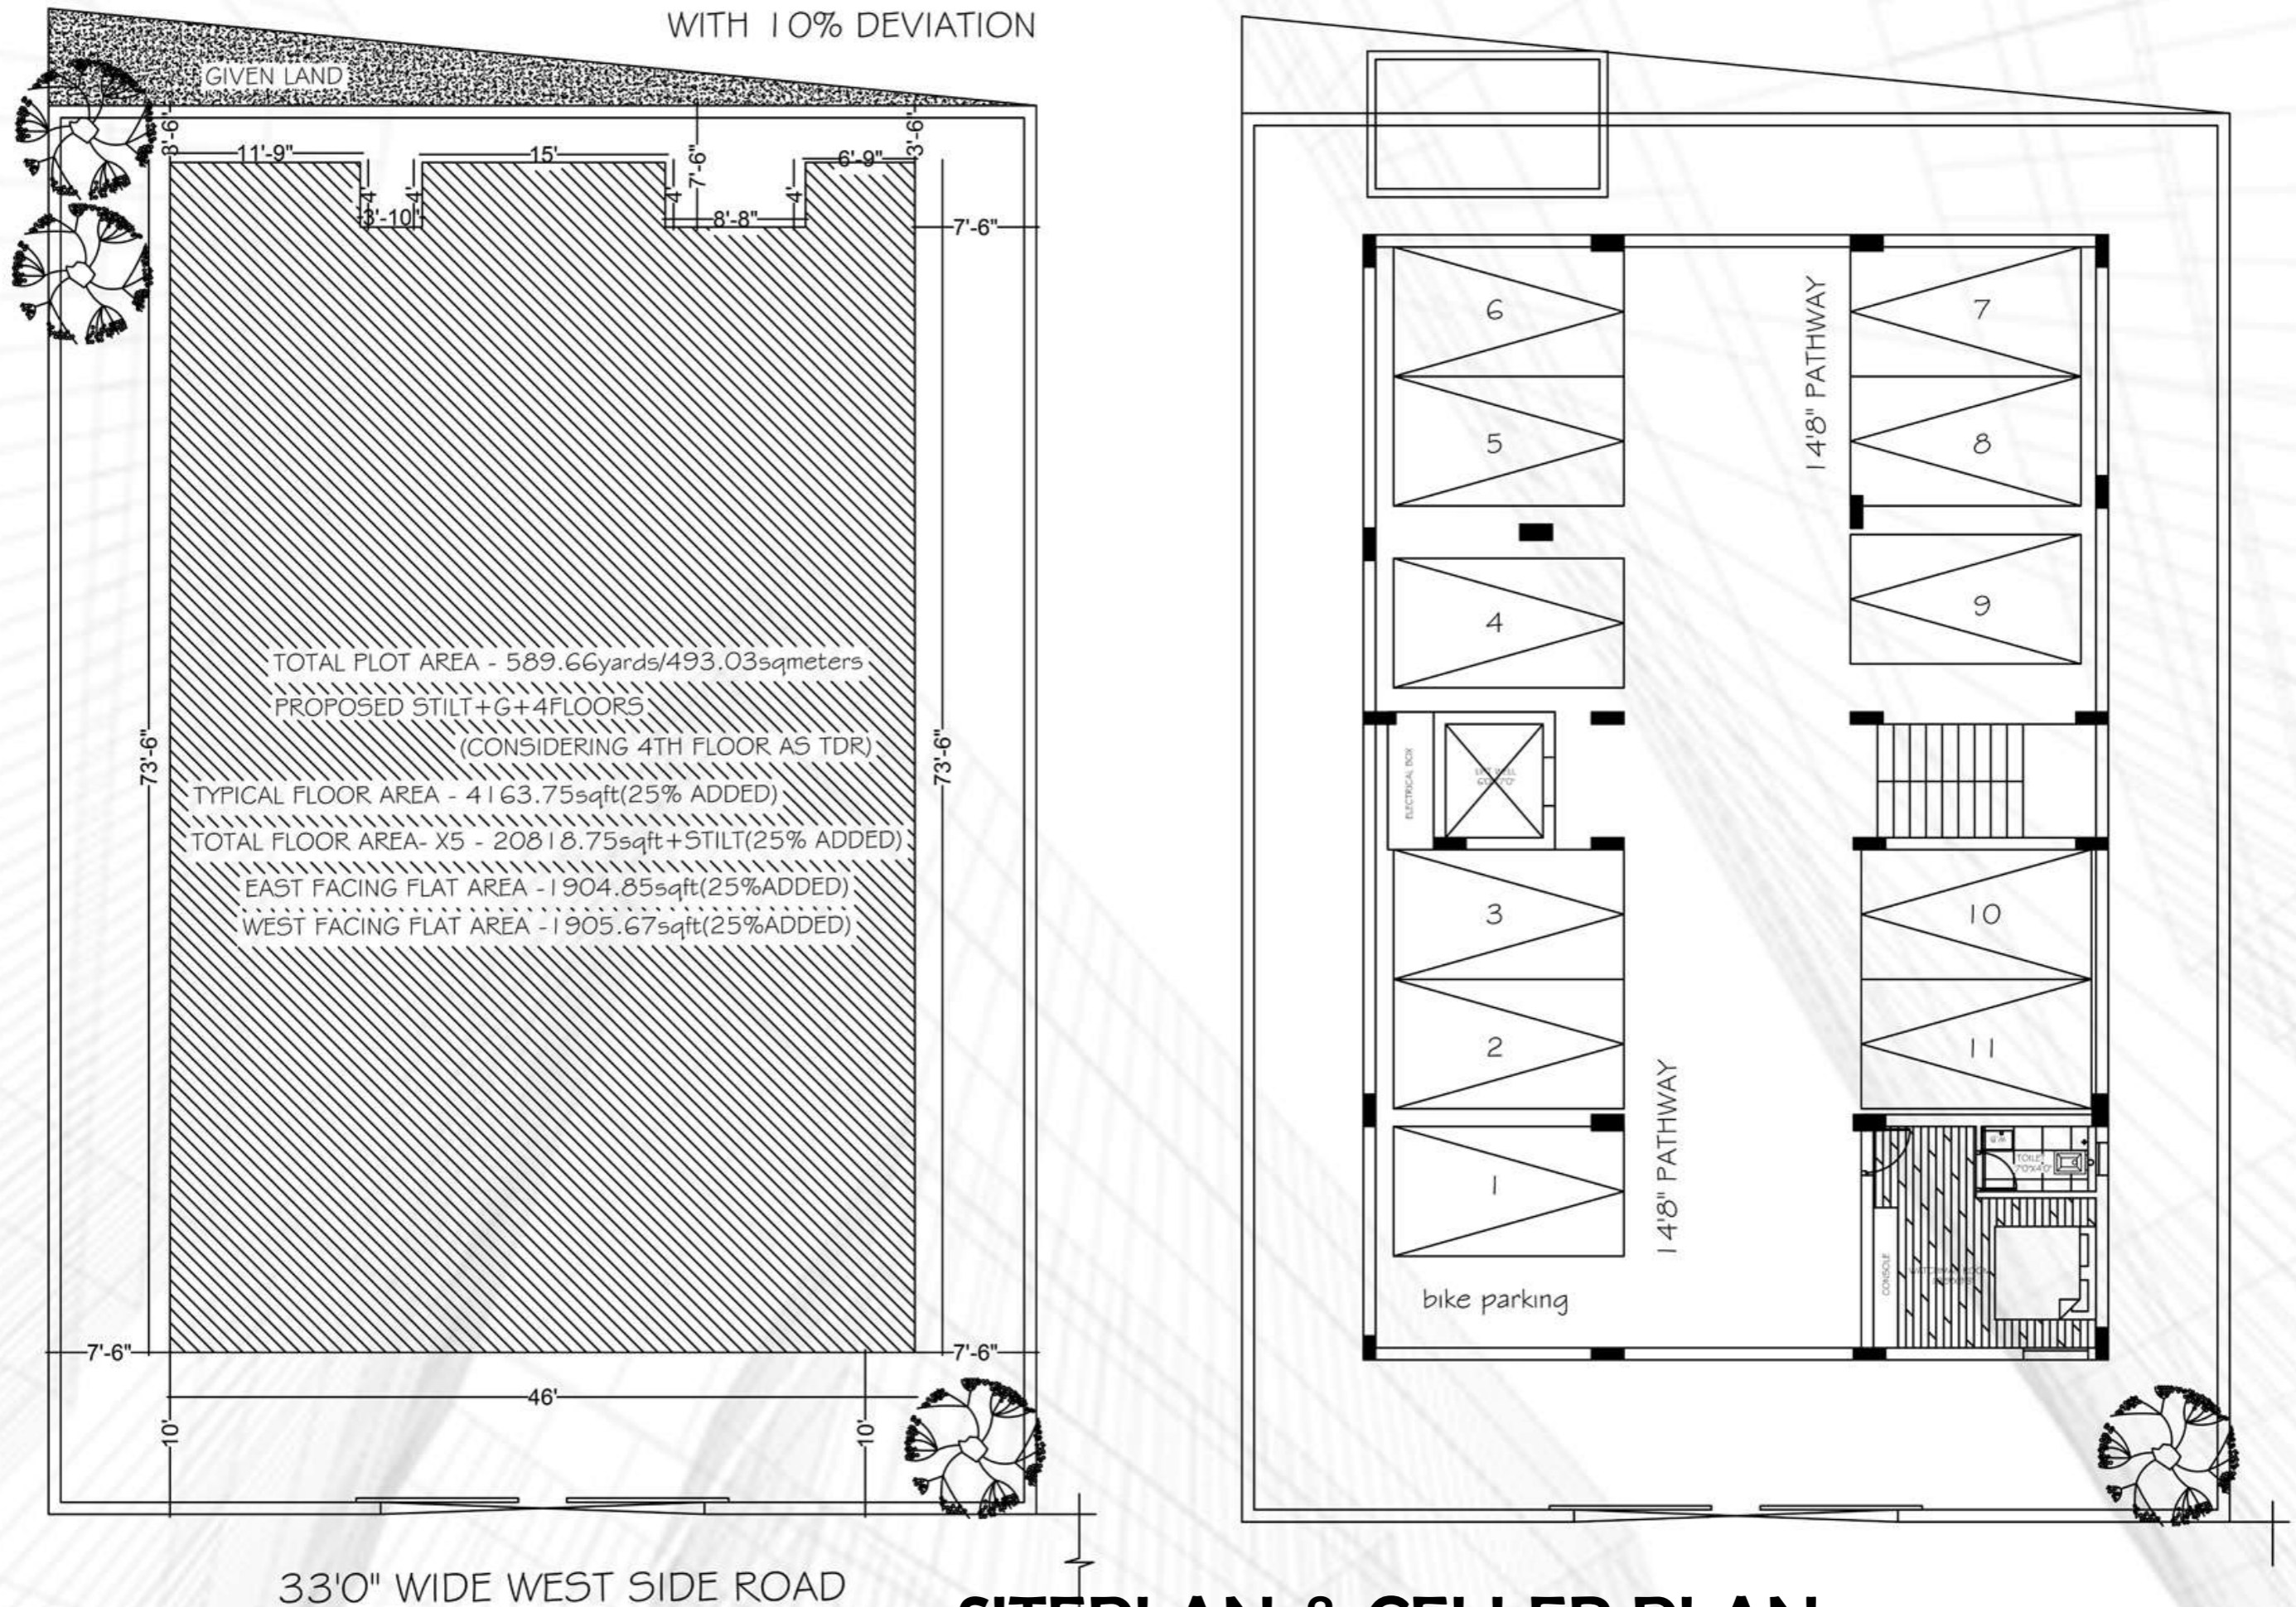


SITEPLAN & CELLER PLAN

MR.MURALI PROJECT, SHADNAGAR

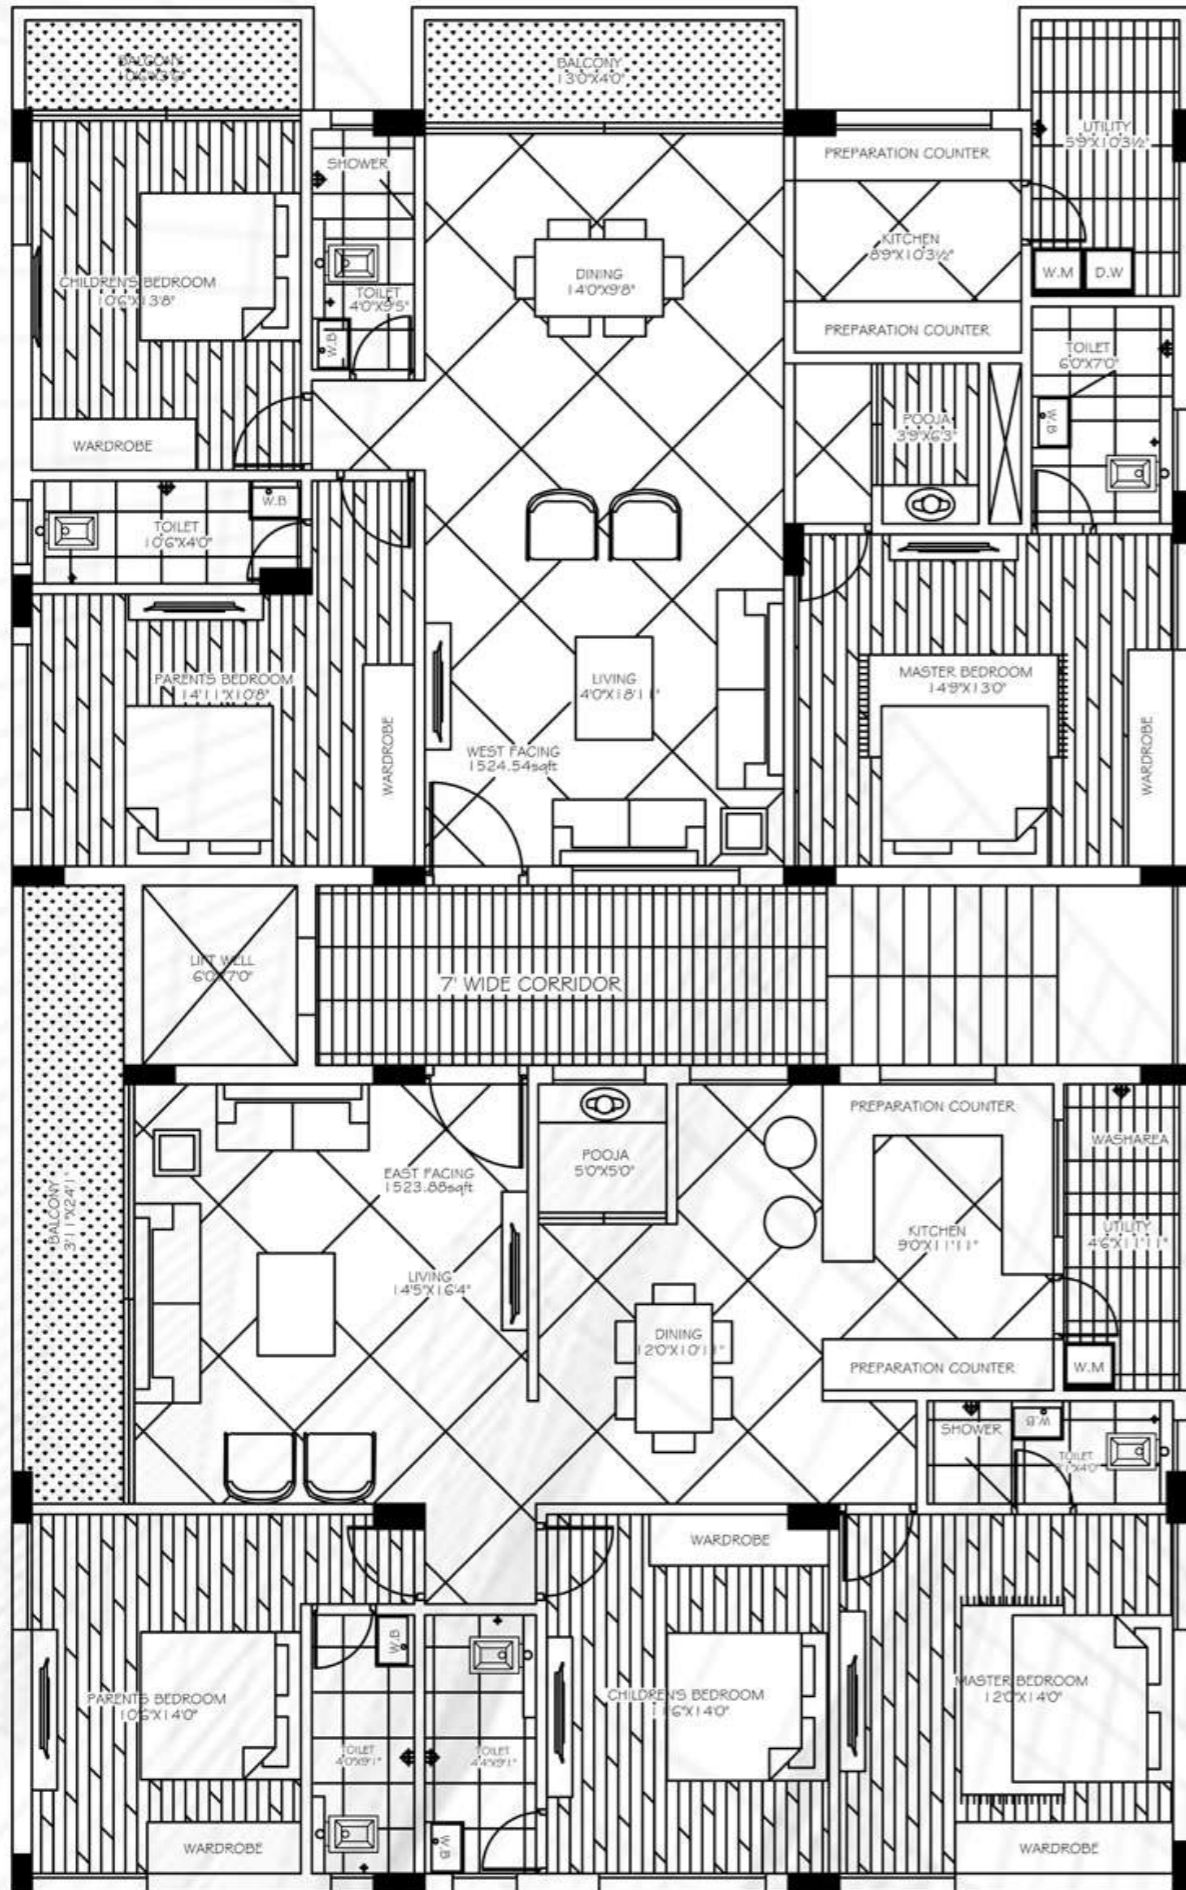


PRESENTATION PLAN

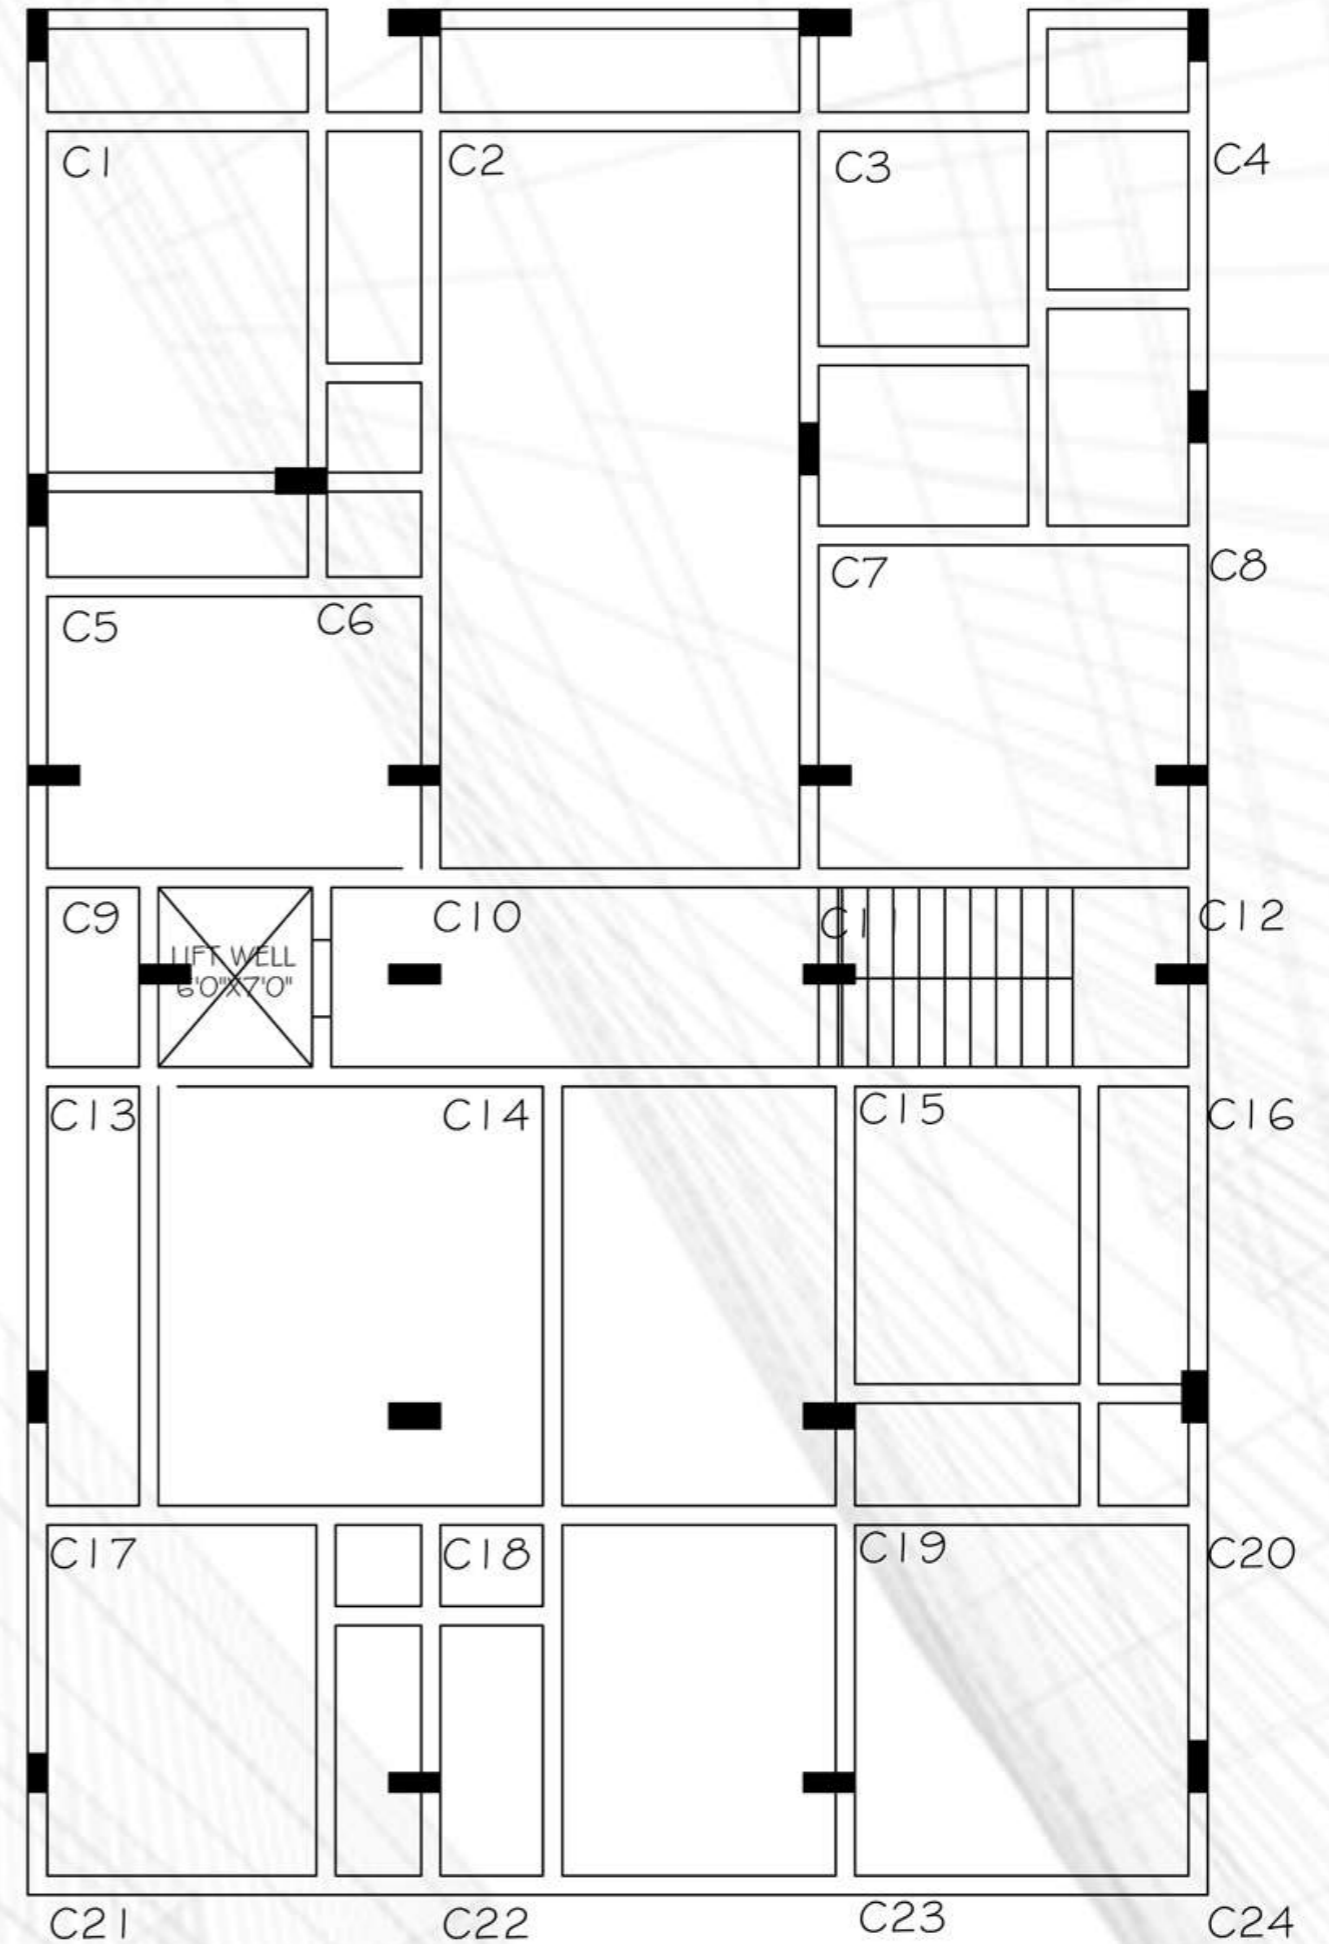


BEAM & COLUMN LAYOUT

MR.MURALI PROJECT-2, SHADNAGAR

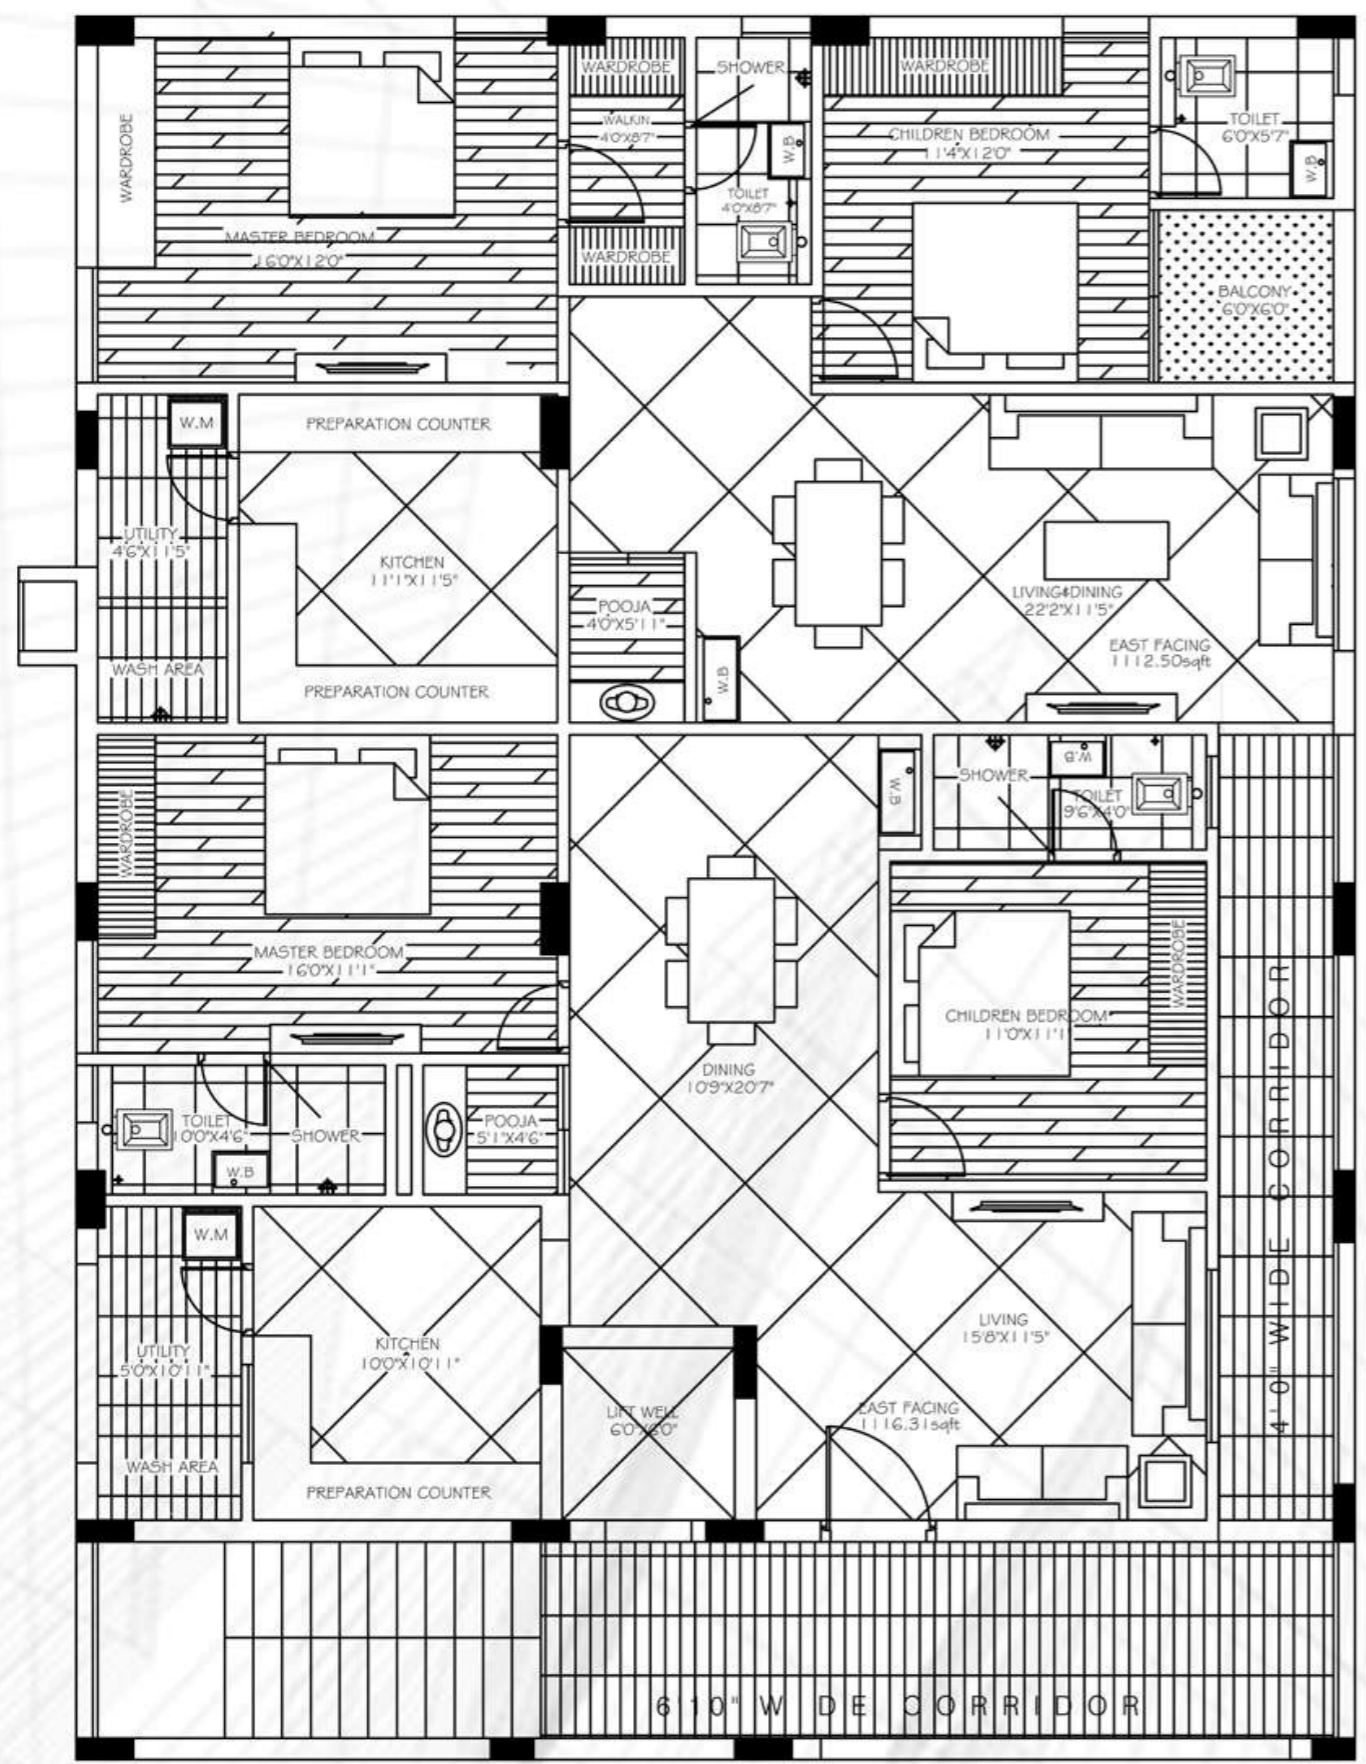





RENT FLOORS

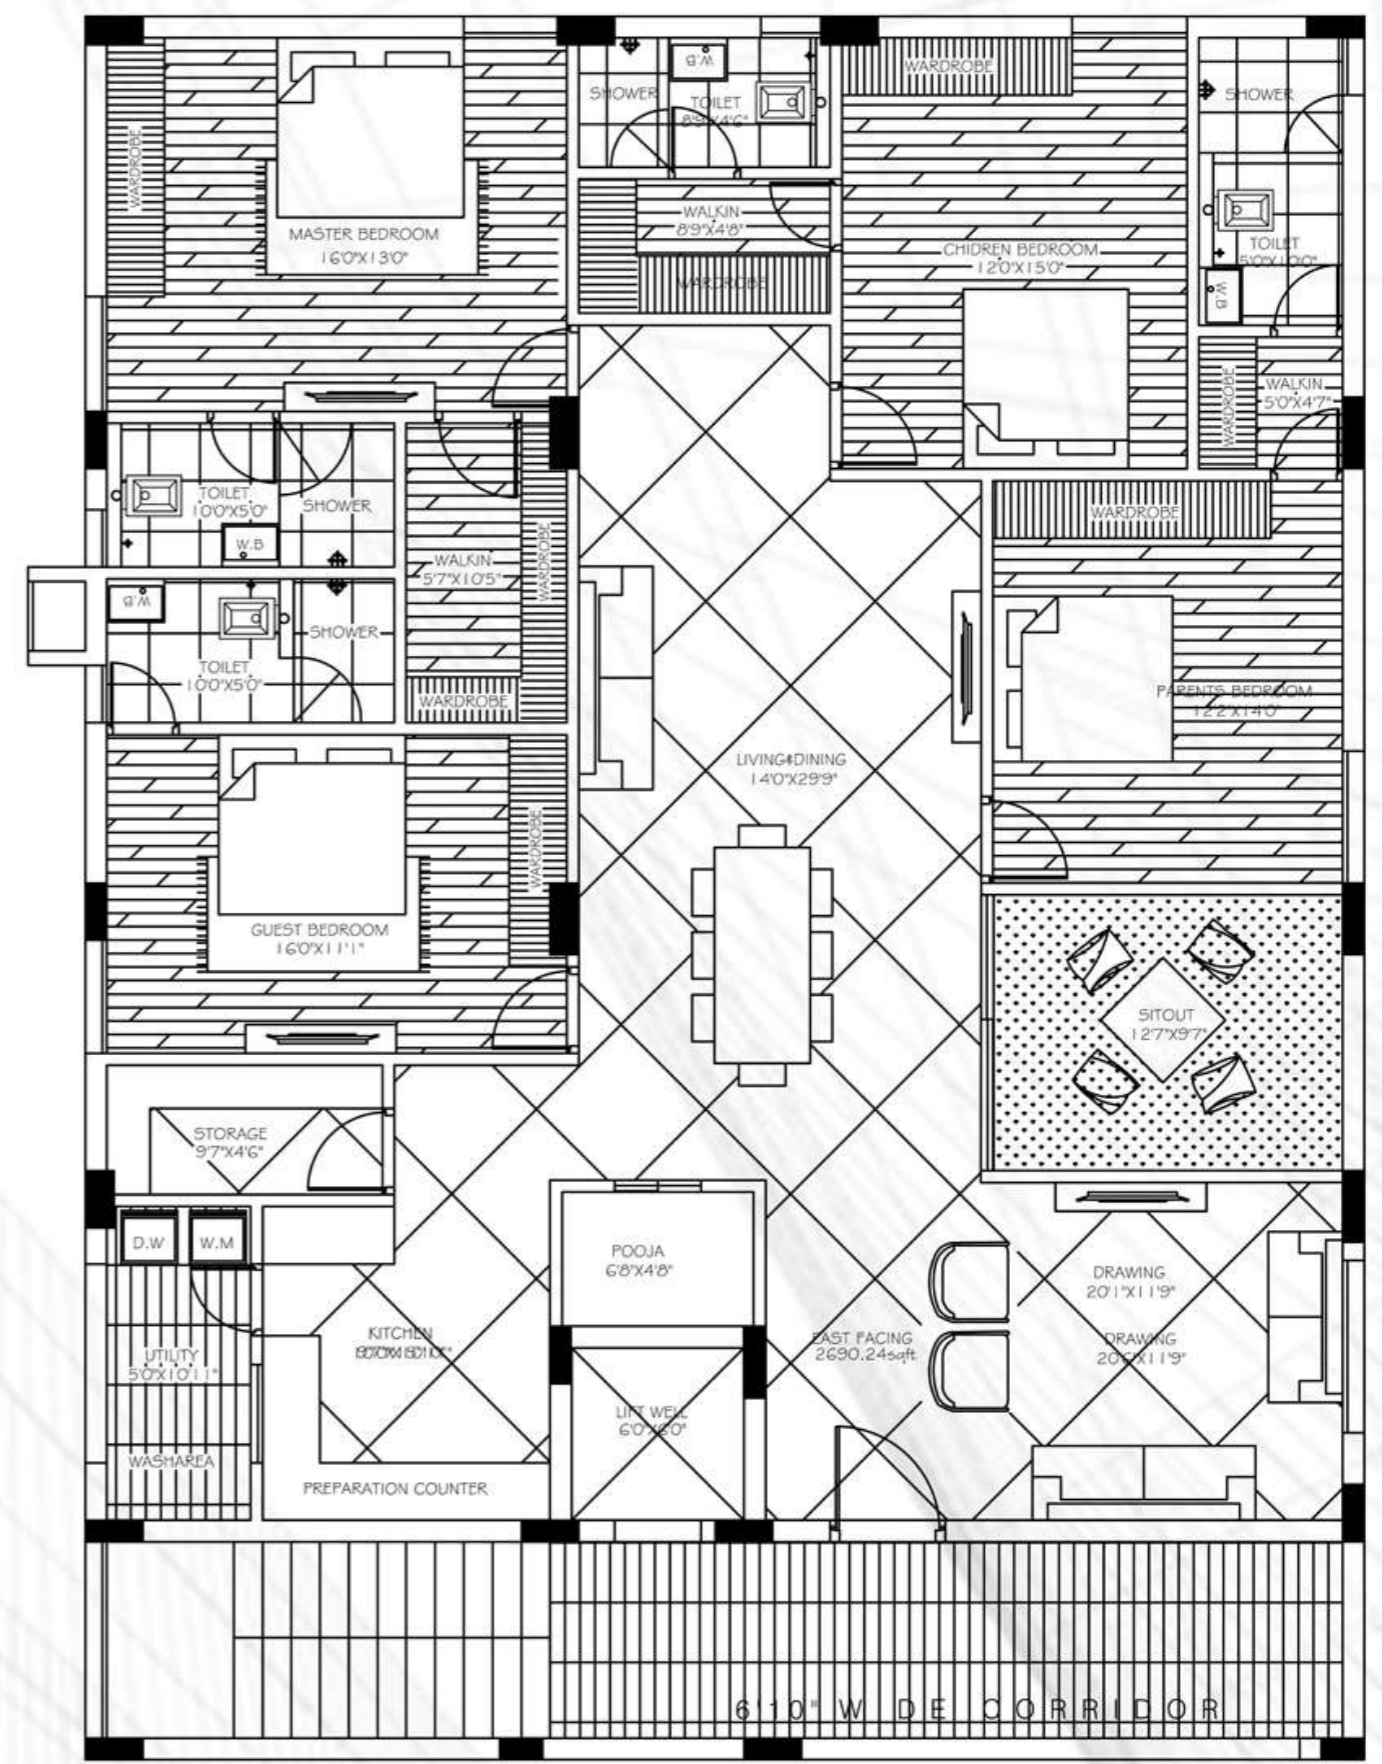

5TH FLOOR


PRESENTATION PLANS

MR.MURALI PROJECT-2, SHADNAGAR

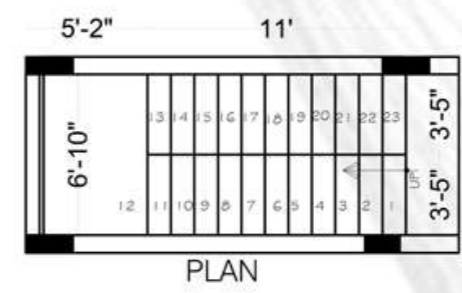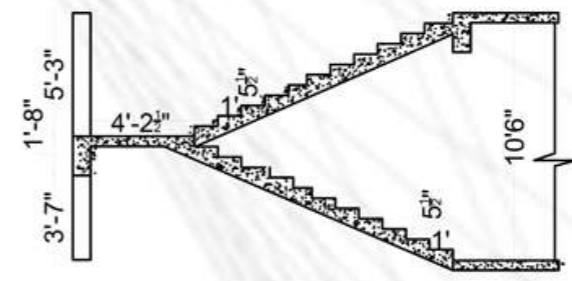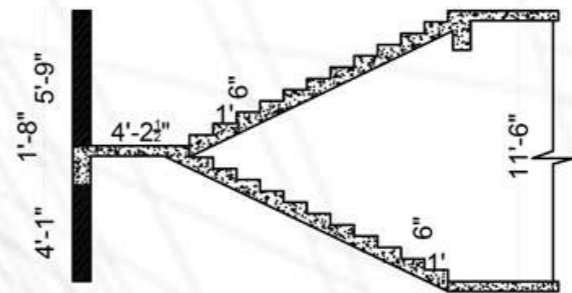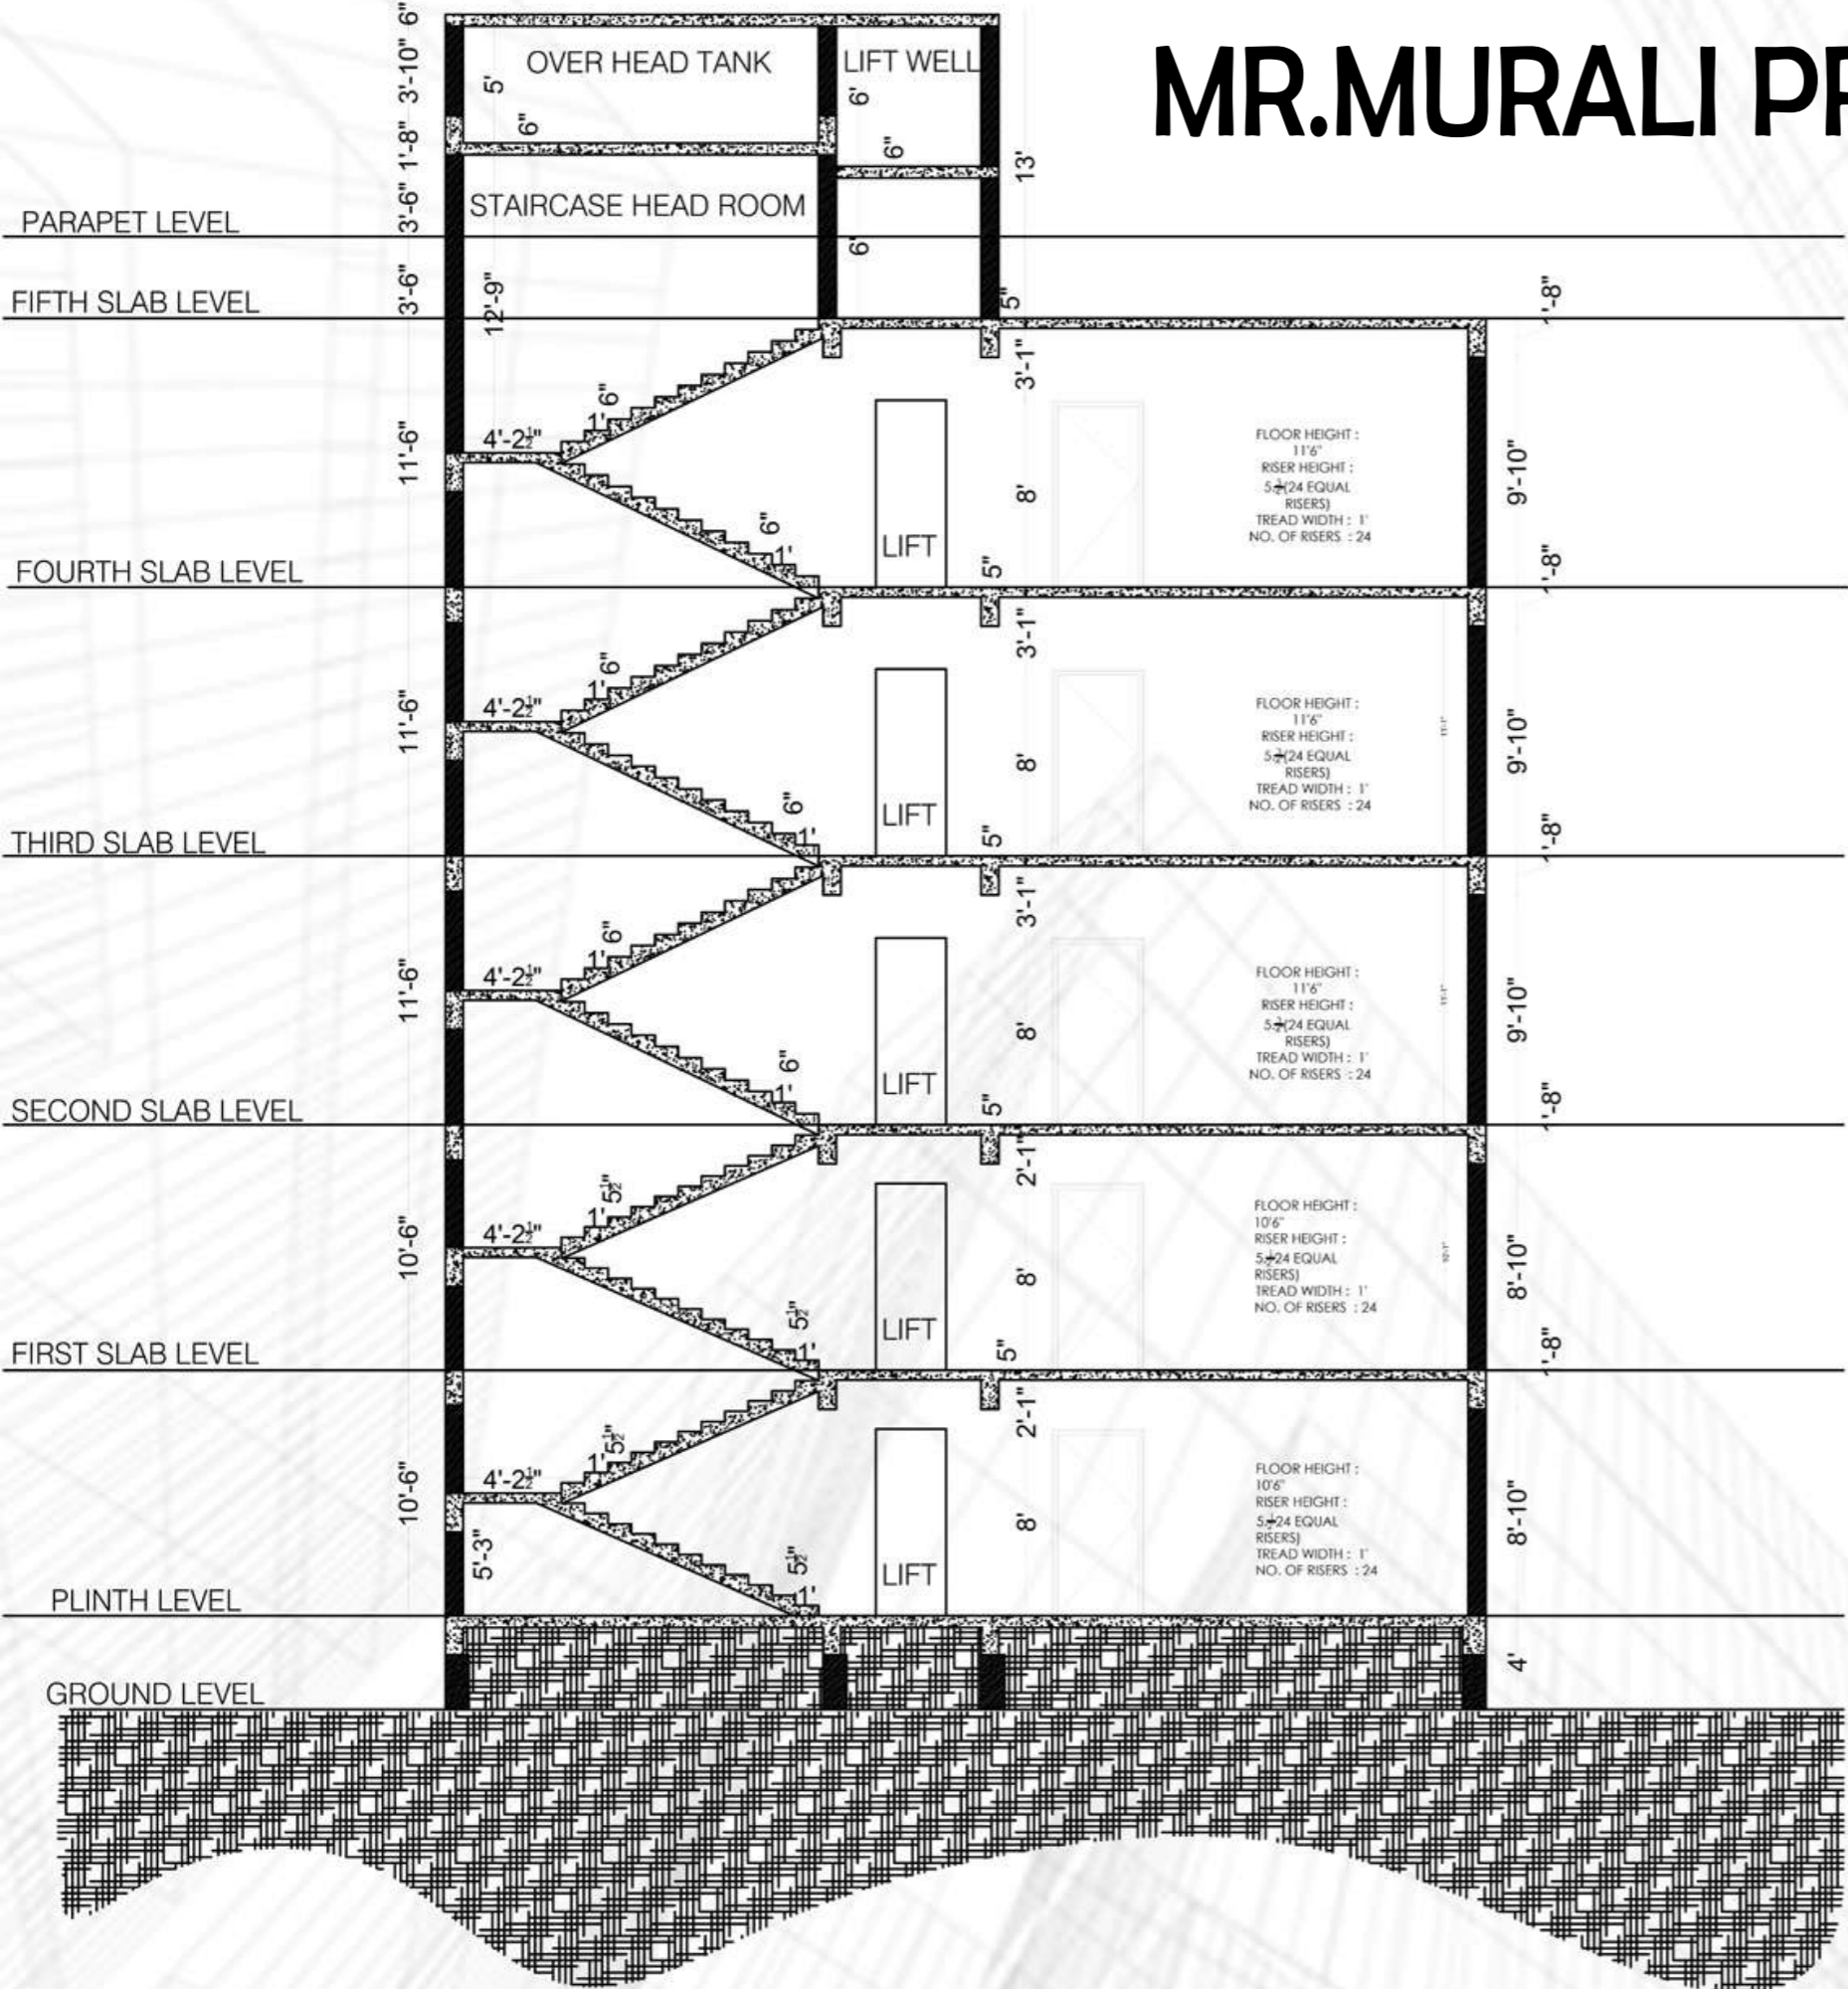


SECTION FOR ELEVATION

RAMESH APARTMENTS , GUNTUR

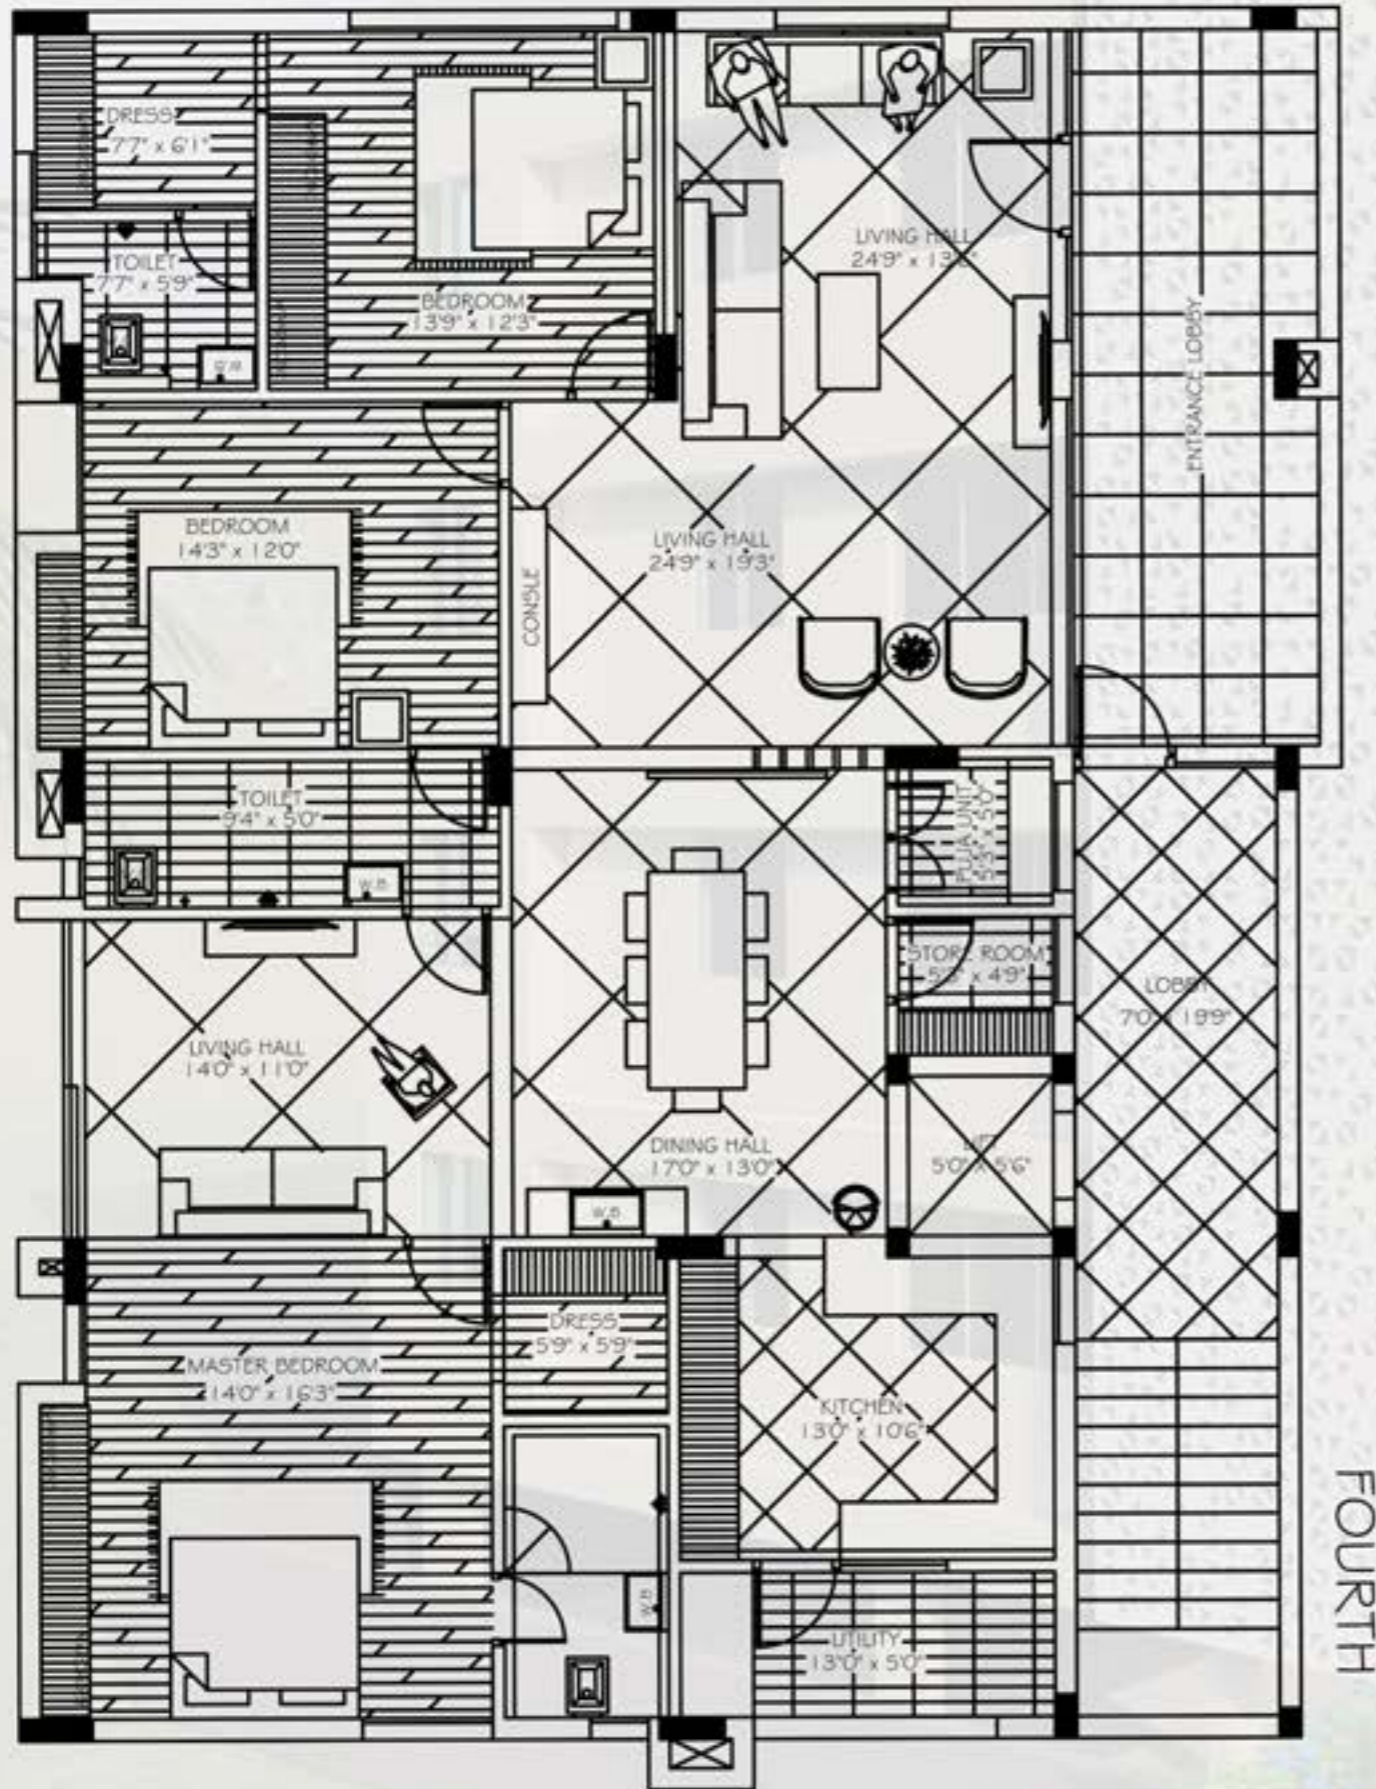


PRESENTATION PLAN

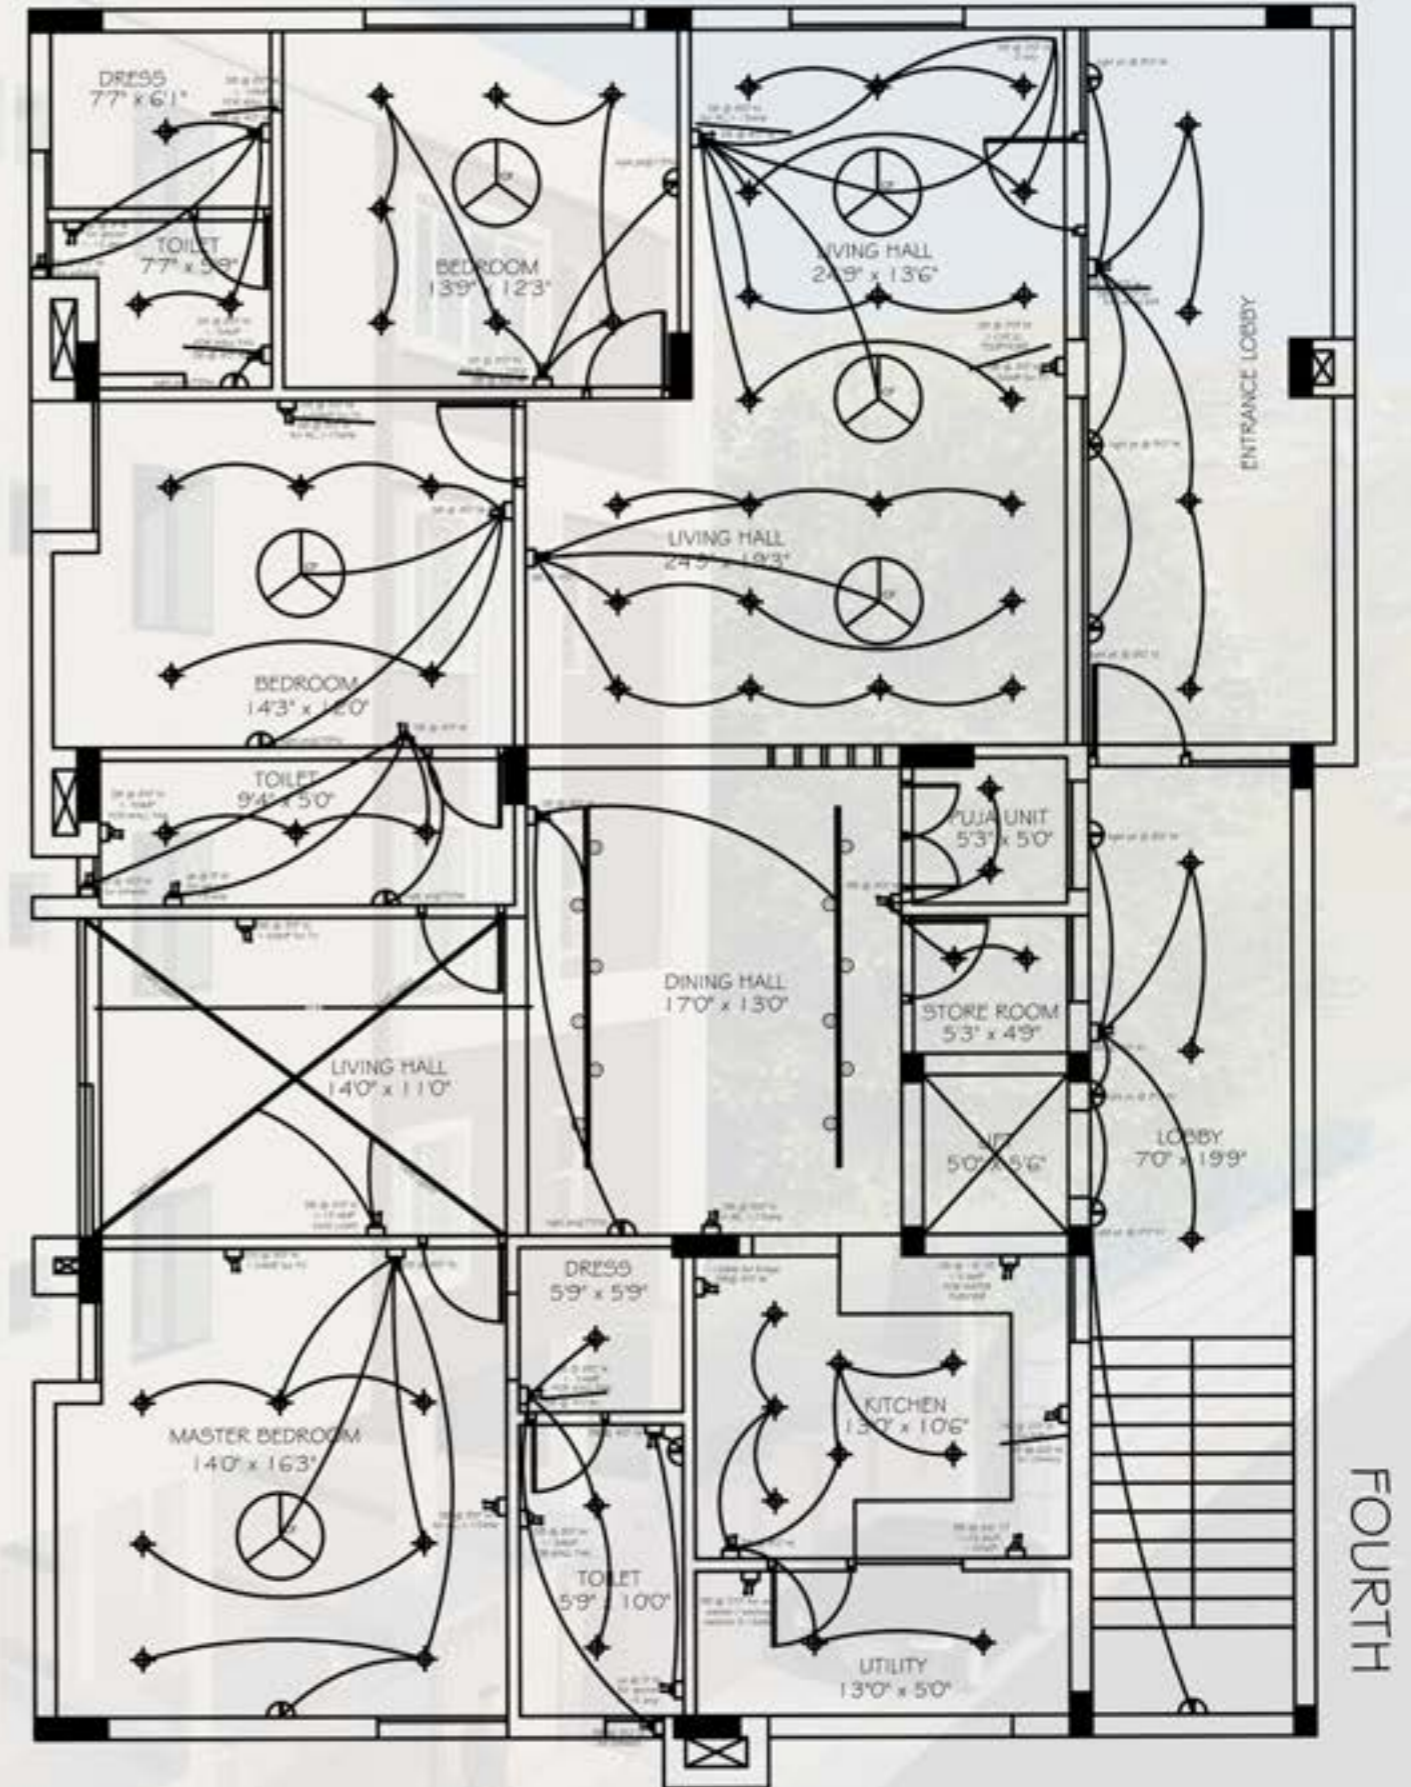

ELECTRICAL DRAWING

RAMESH APARTMENTS , GUNTUR

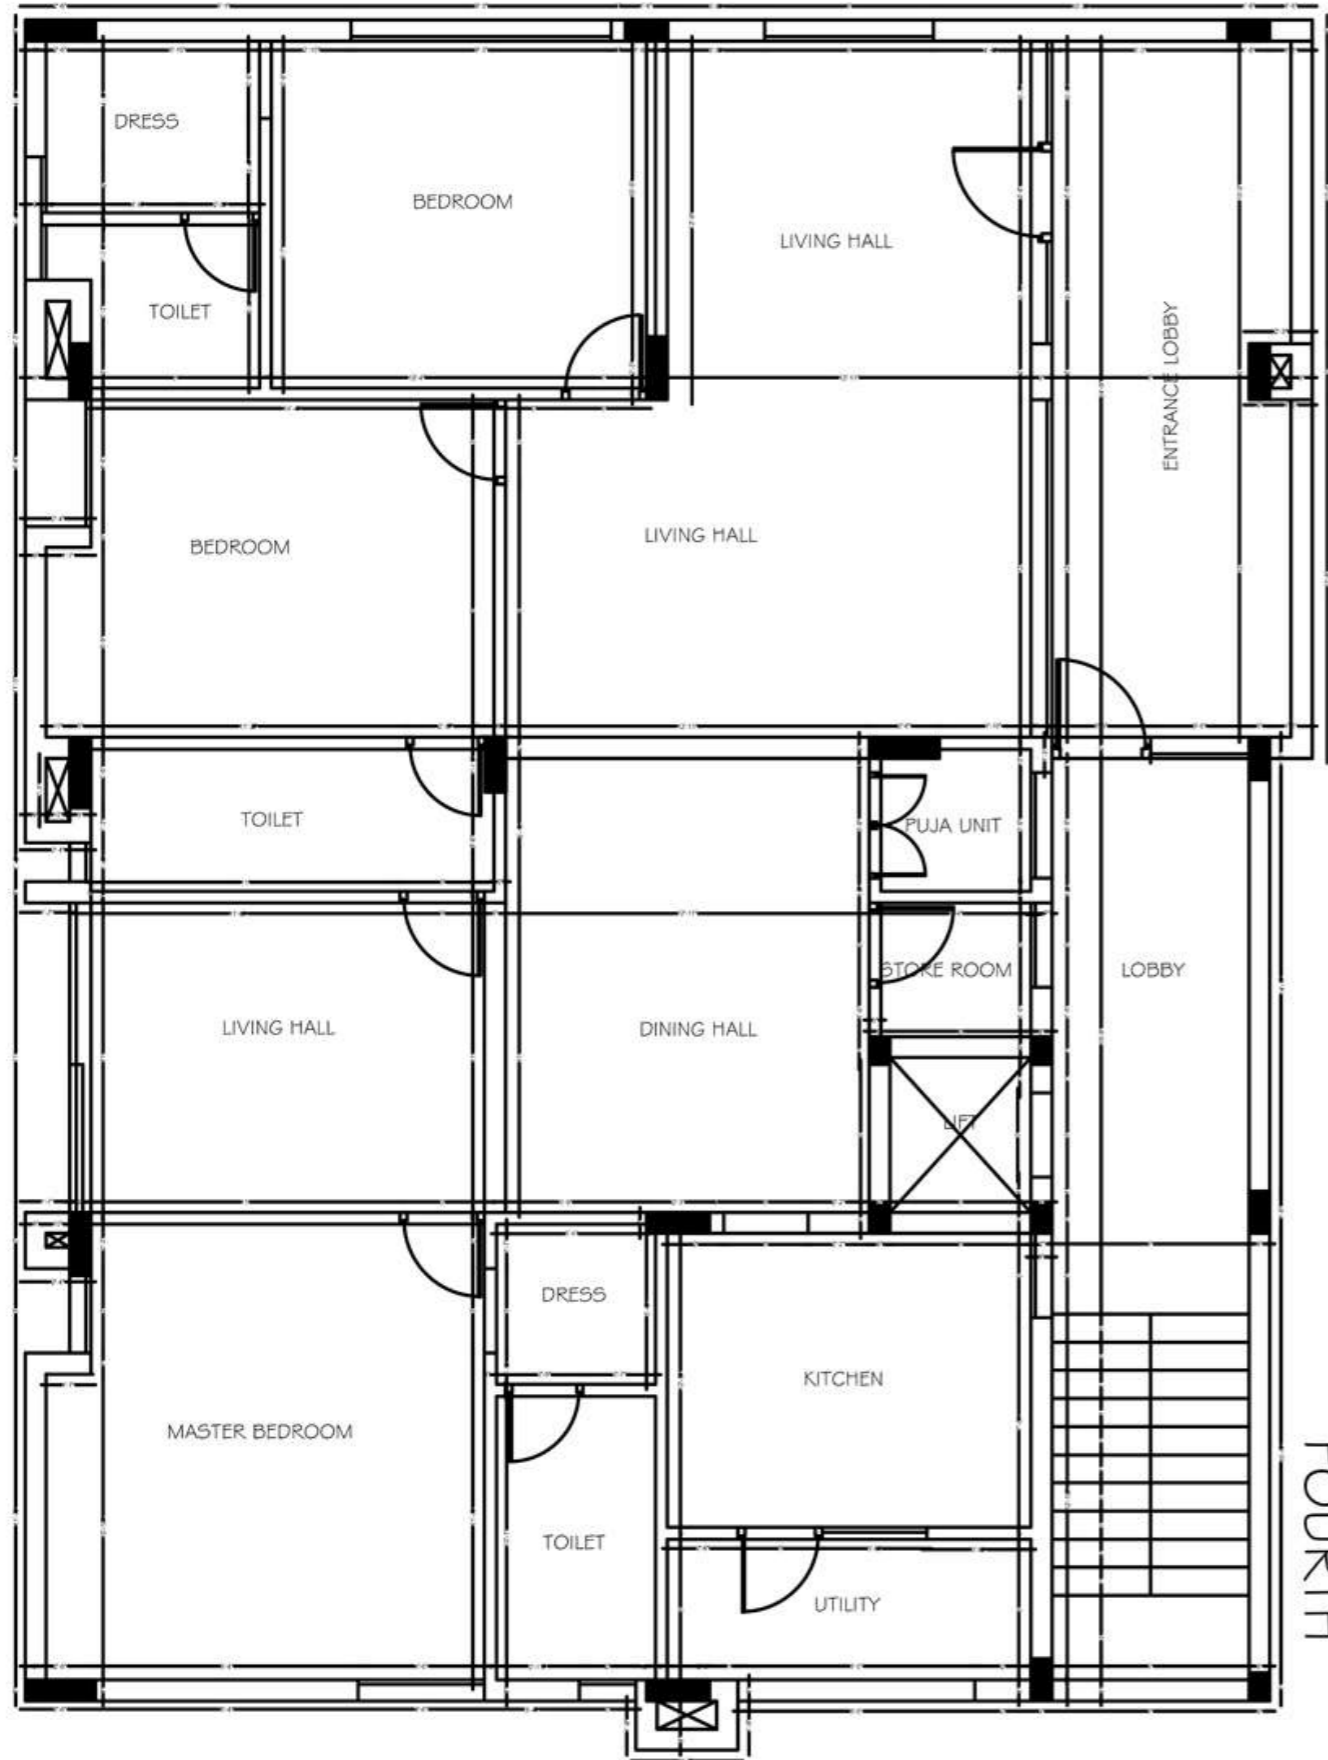

BRICK MARKING




RAMESH APARTMENTS , GUNTUR



INTERIOR
RENDERS

LIVING ROOM
&
MASTER BEDROOM

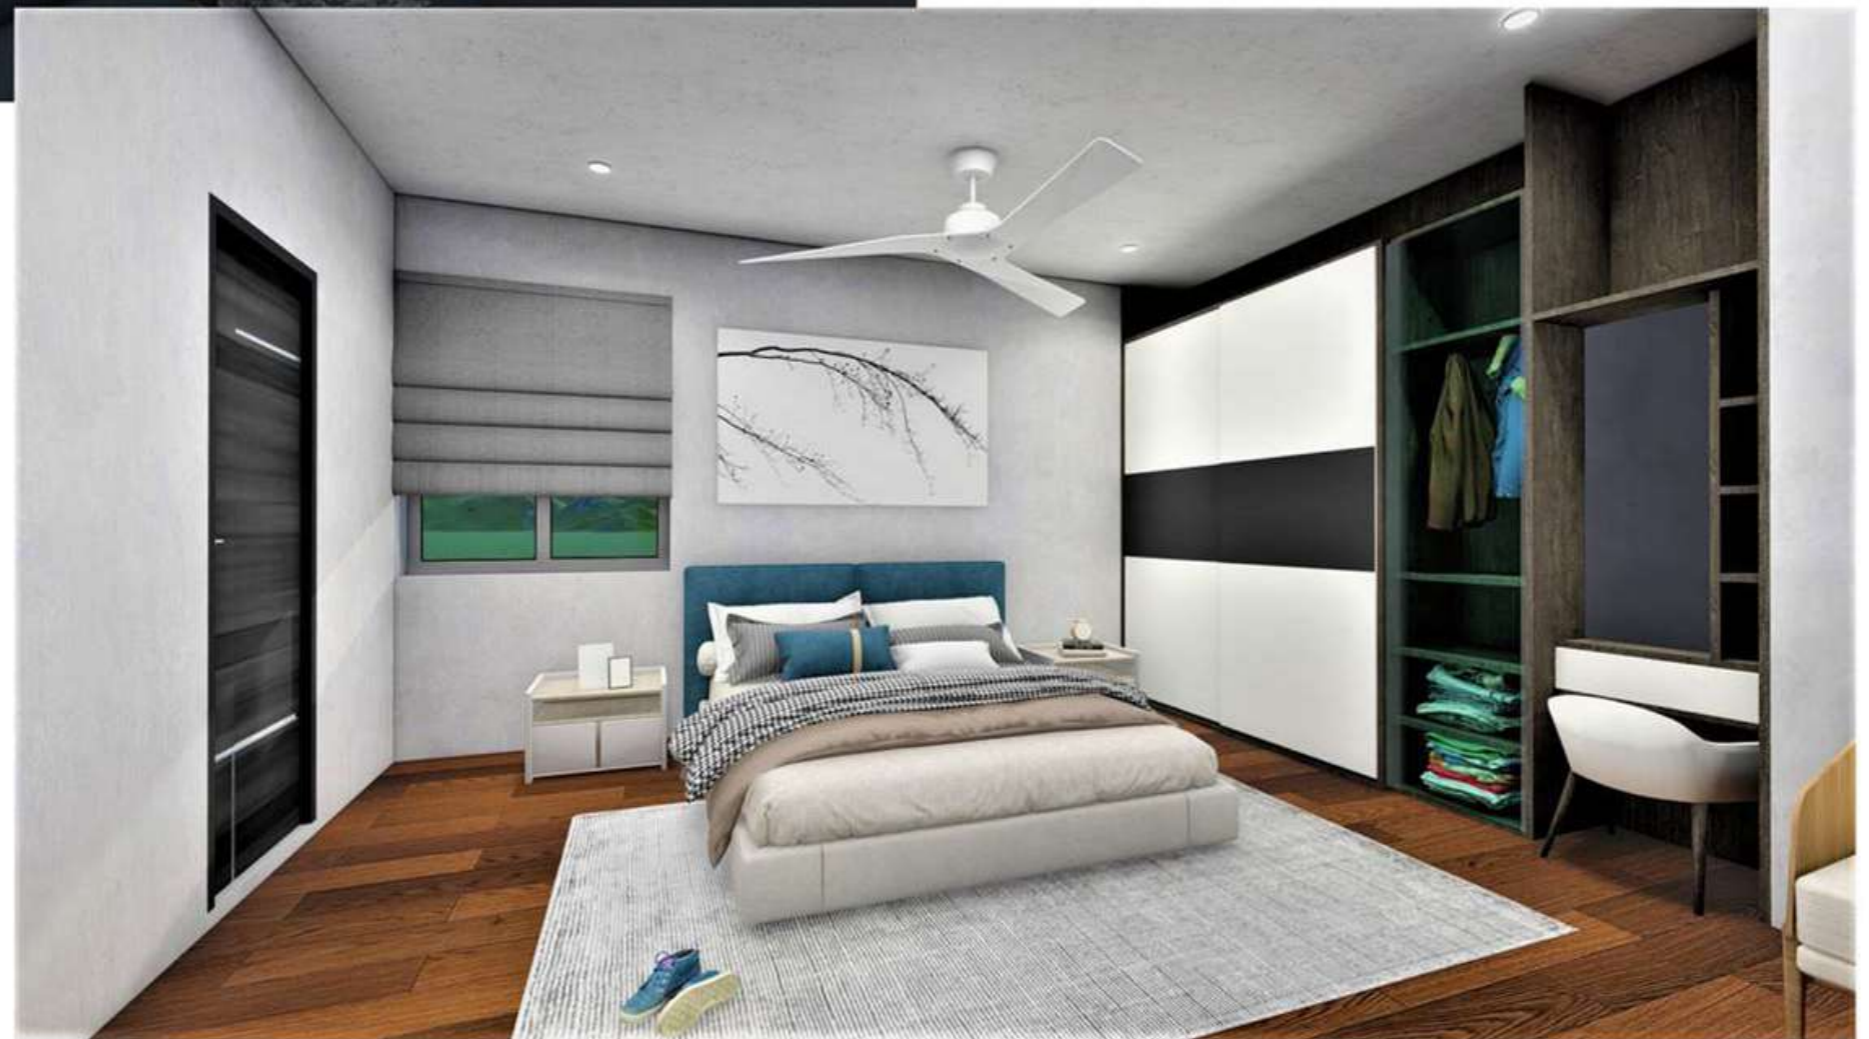

RAMESH APARTMENTS , GUNTUR



INTERIOR
RENDERS

PARENTS BEDROOM
&
CHILDRENS BEDROOM




VAIKUNTAM, ORRISA




RENDER


VAIKUNTAM, ORRISA

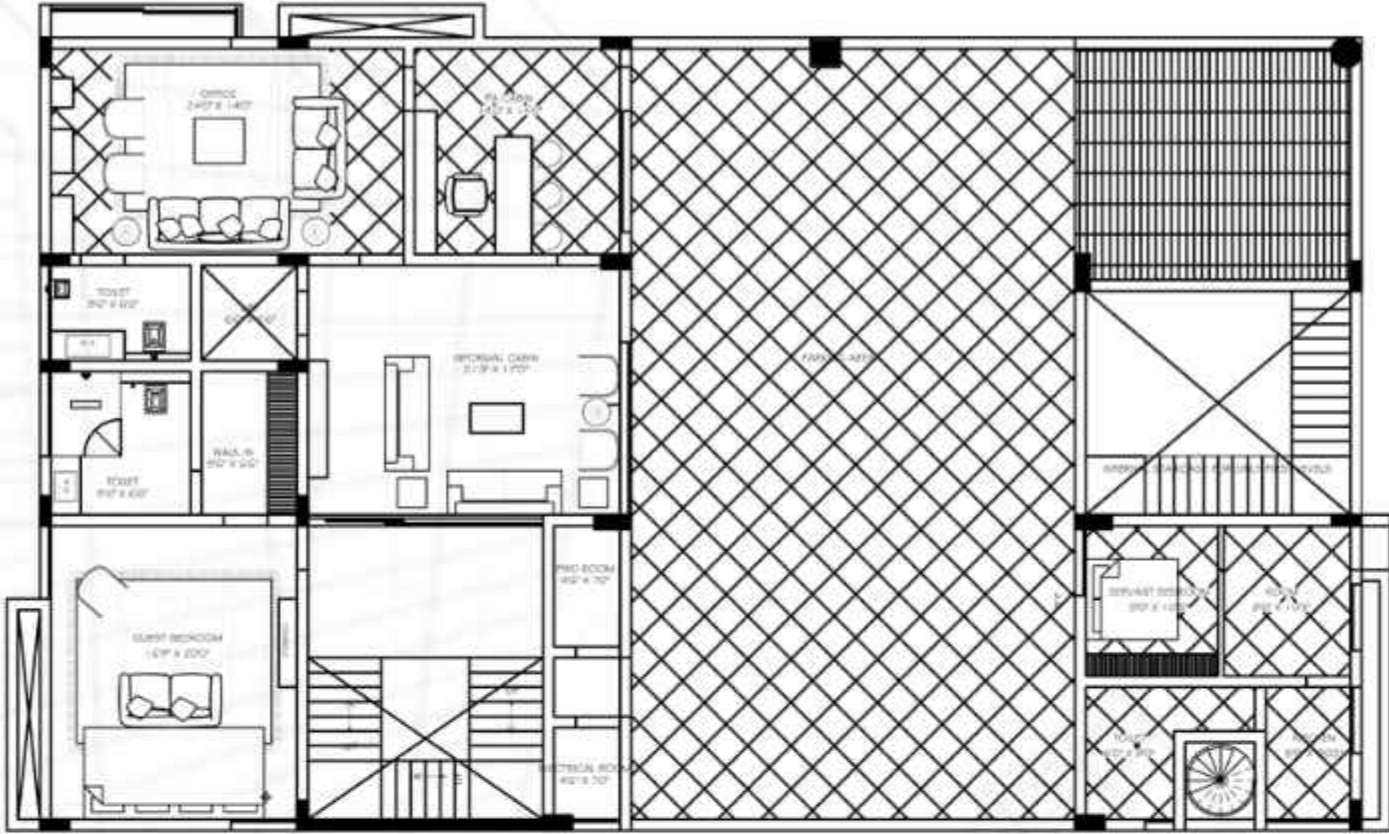


GROUND FLOOR

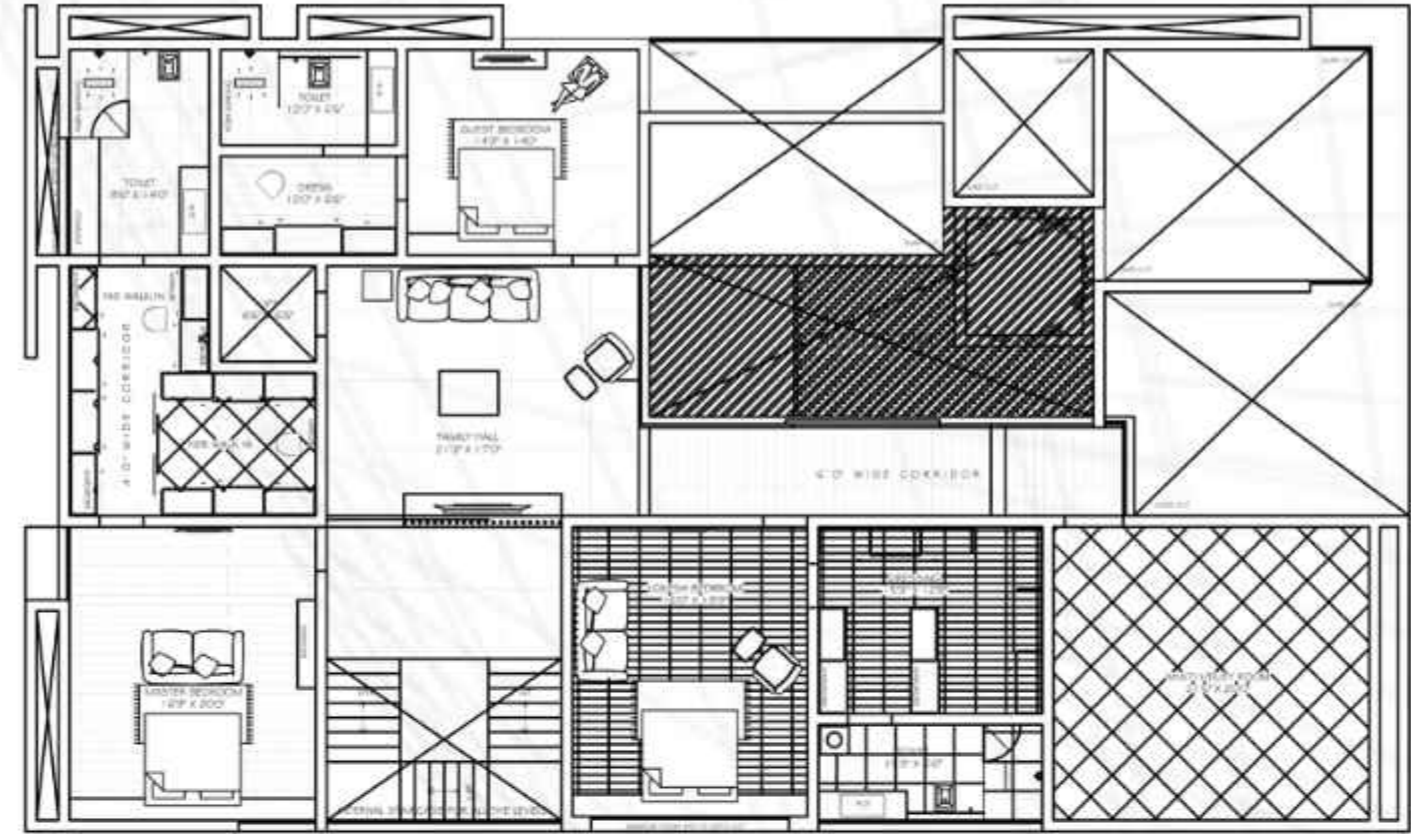

FIRST FLOOR

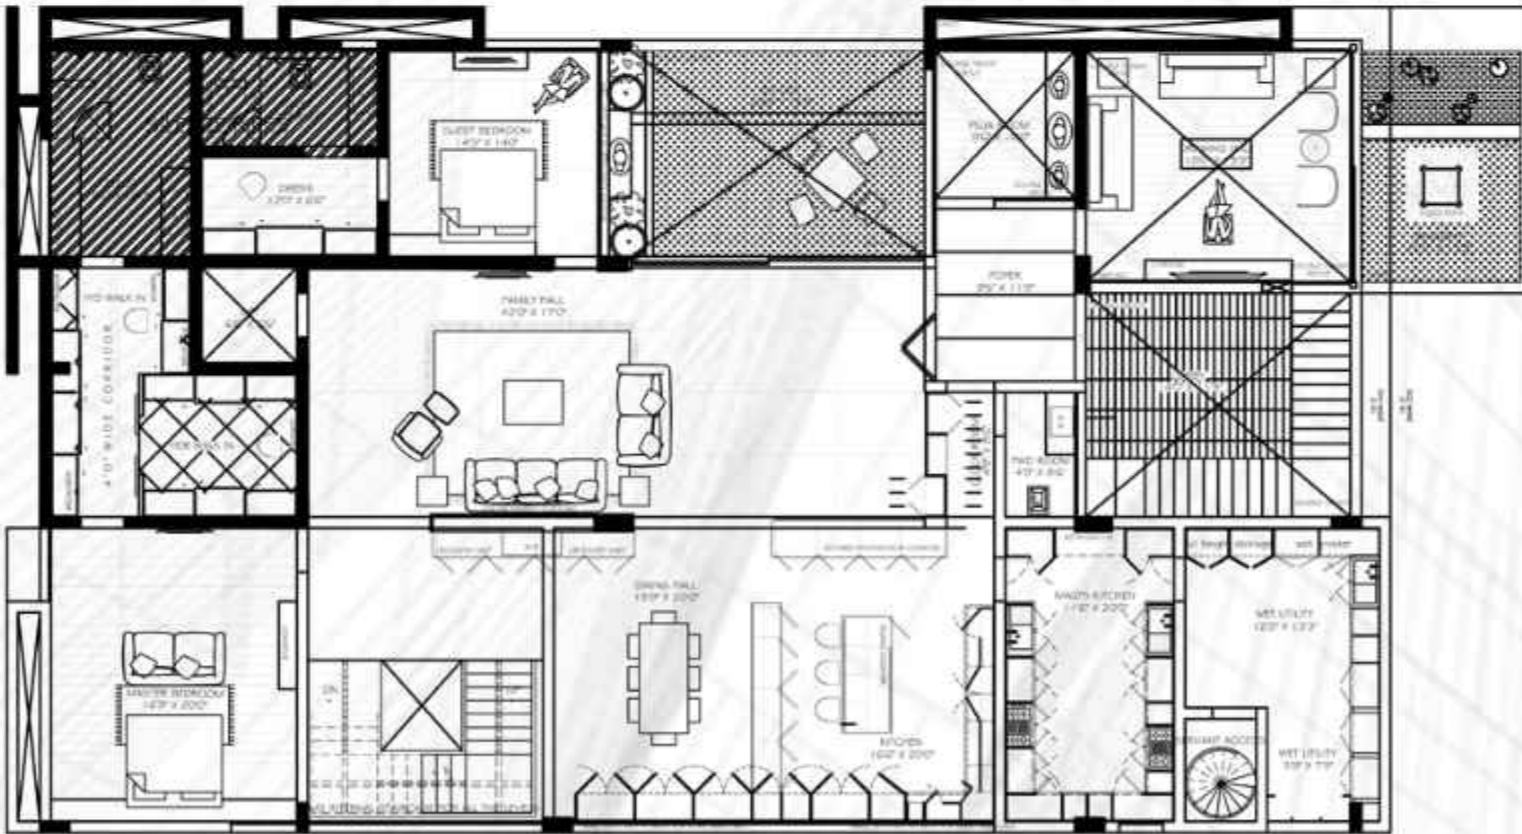


SECOND FLOOR

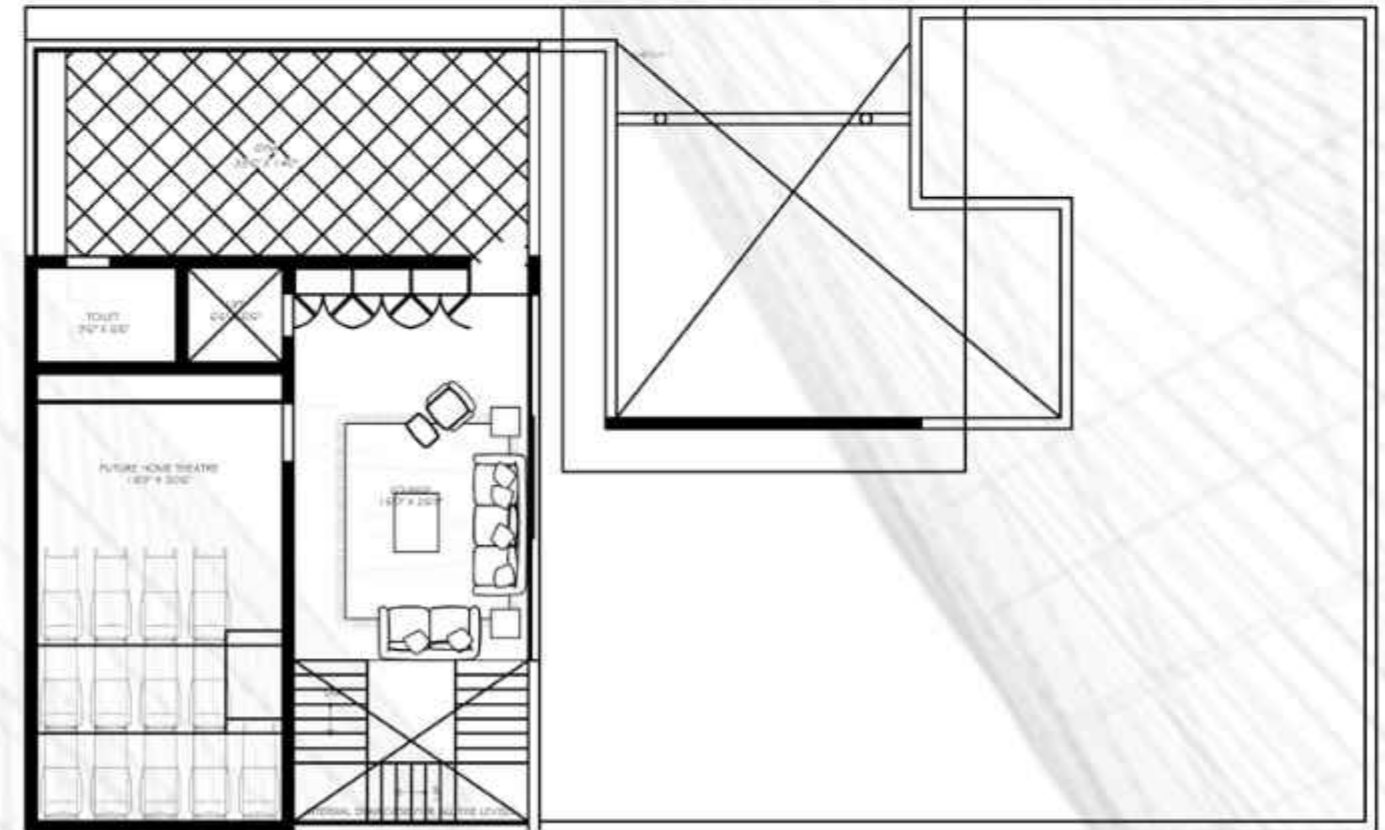


THIRD FLOOR


BHASHYAM TITANIC CAMPUS

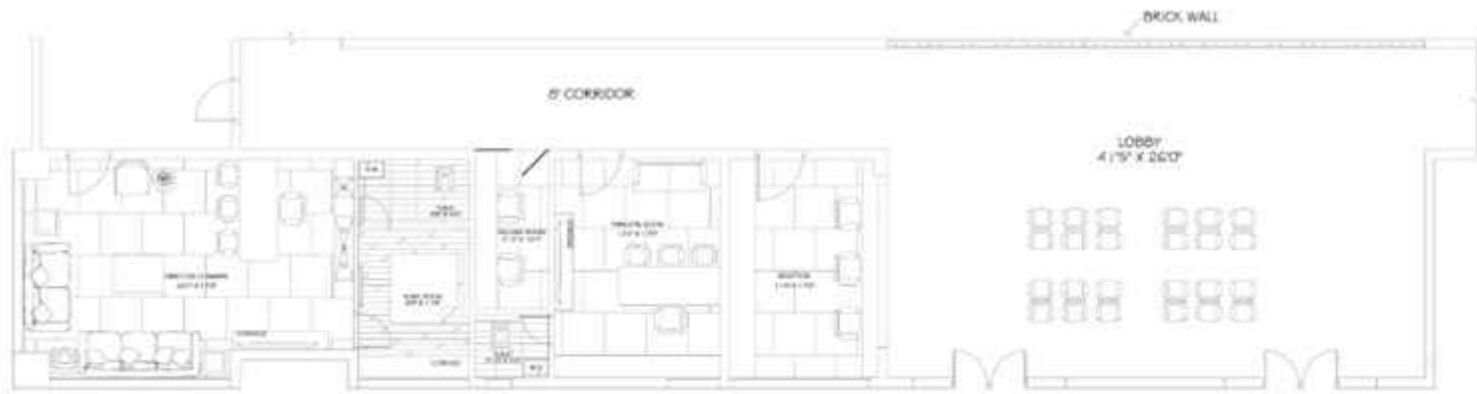


PRESENTATION PLAN

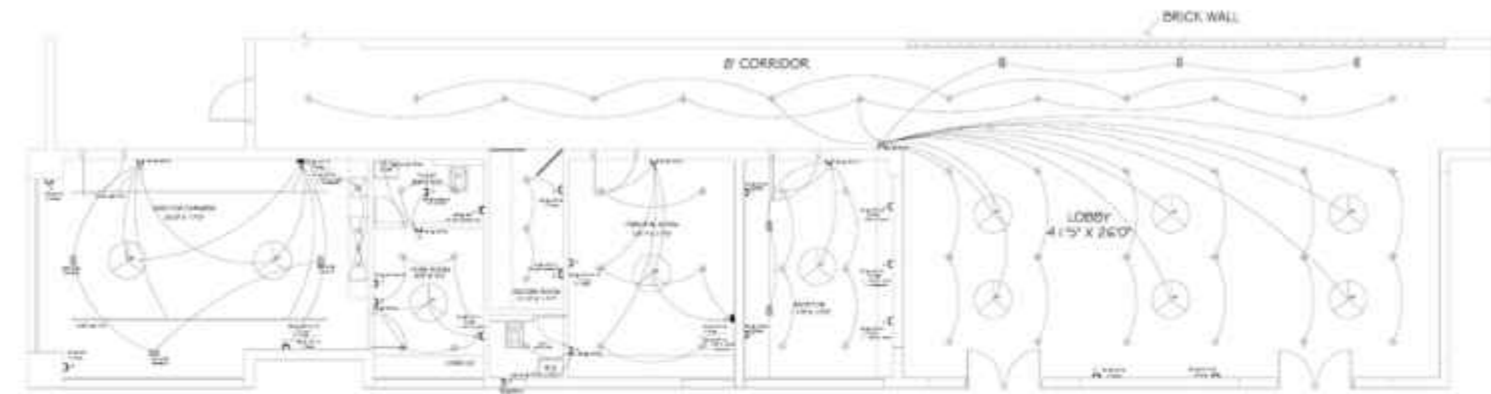


ELECTRICAL PLAN

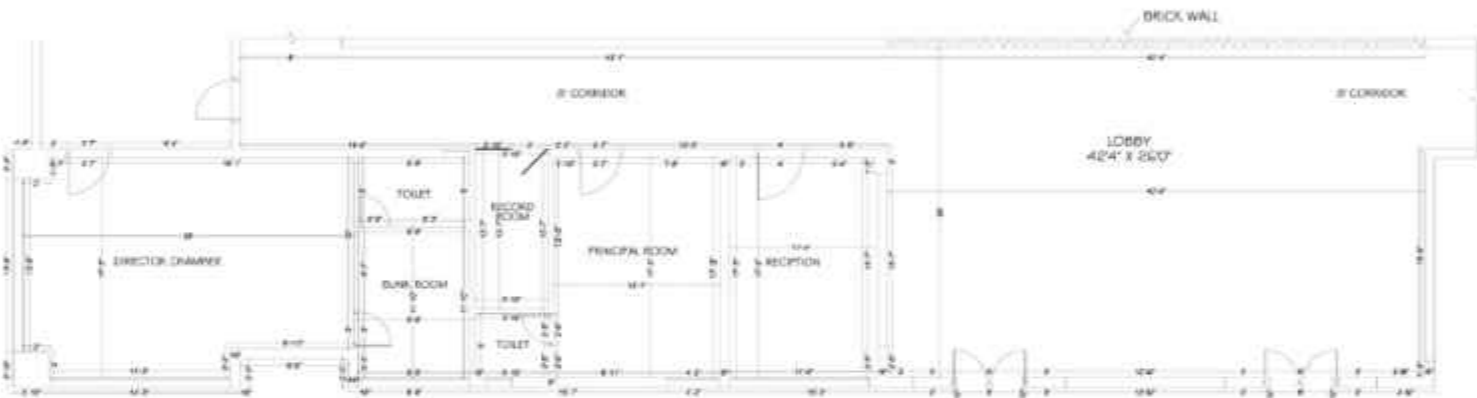

CIVIL DRAWING

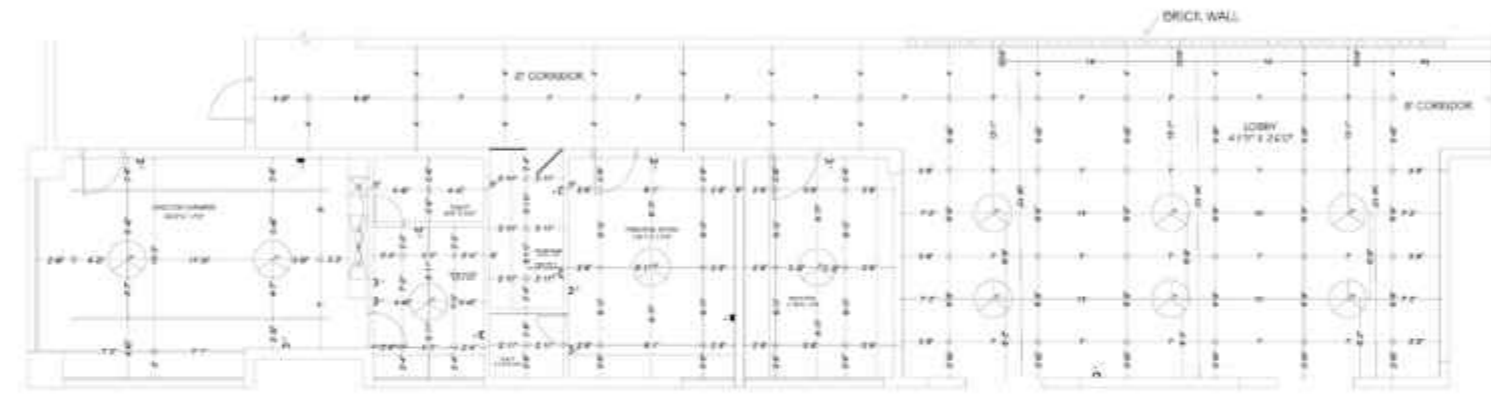

ELECTRICAL DIMENSION DRAWING




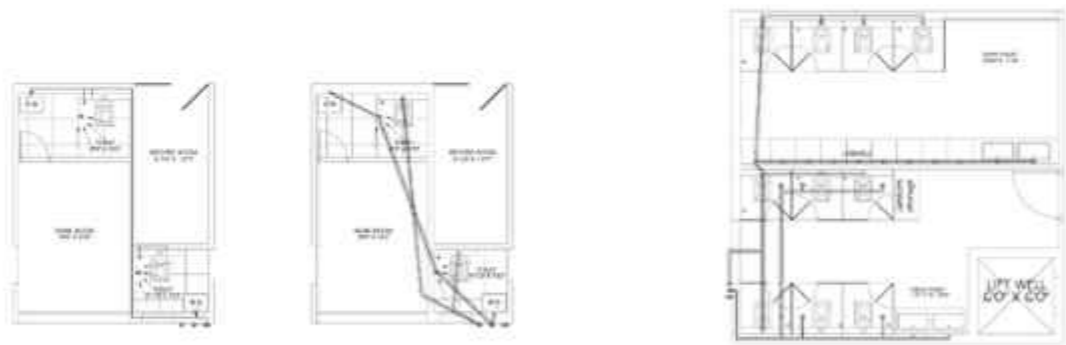


TOILETS

RENDER OF LOBBY AREA-----



CORRIDOR

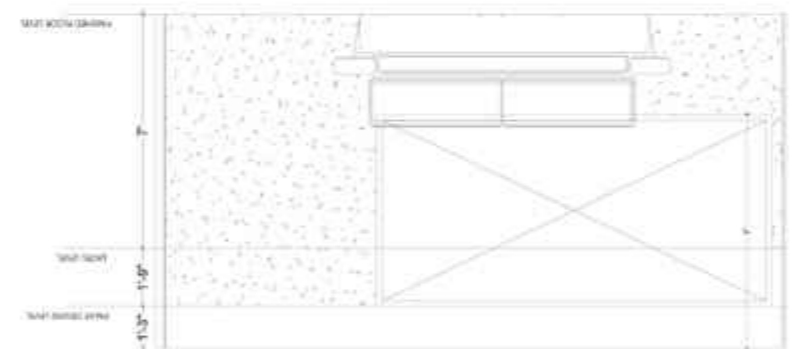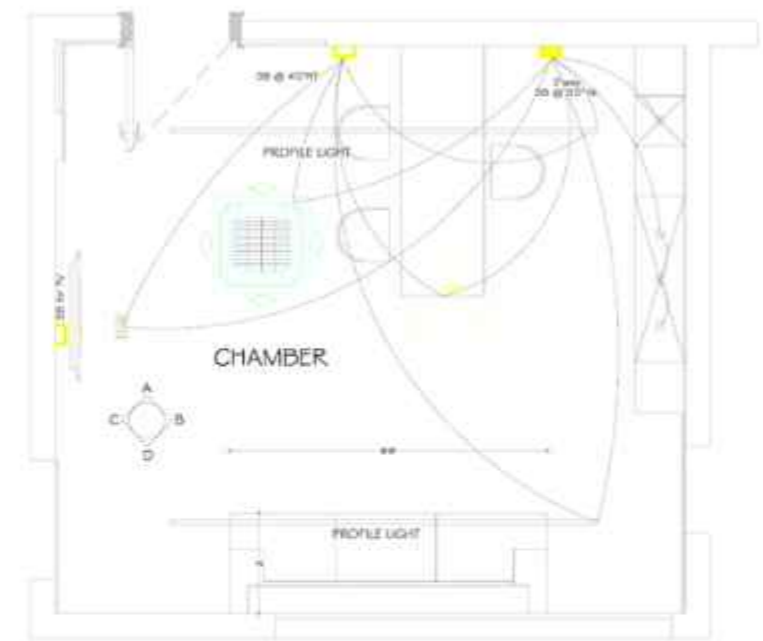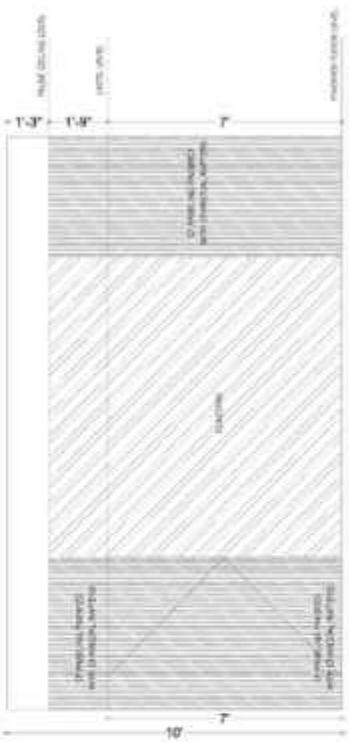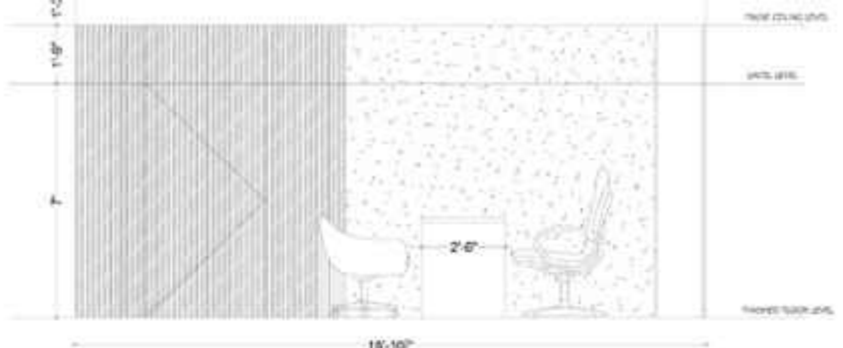

PRINCIPAL ROOM IN TITANIC CAMPUS




PRIVATE PROJECTS

FARM HOUSE IN HYDERABAD



PRIVATE PROJECTS

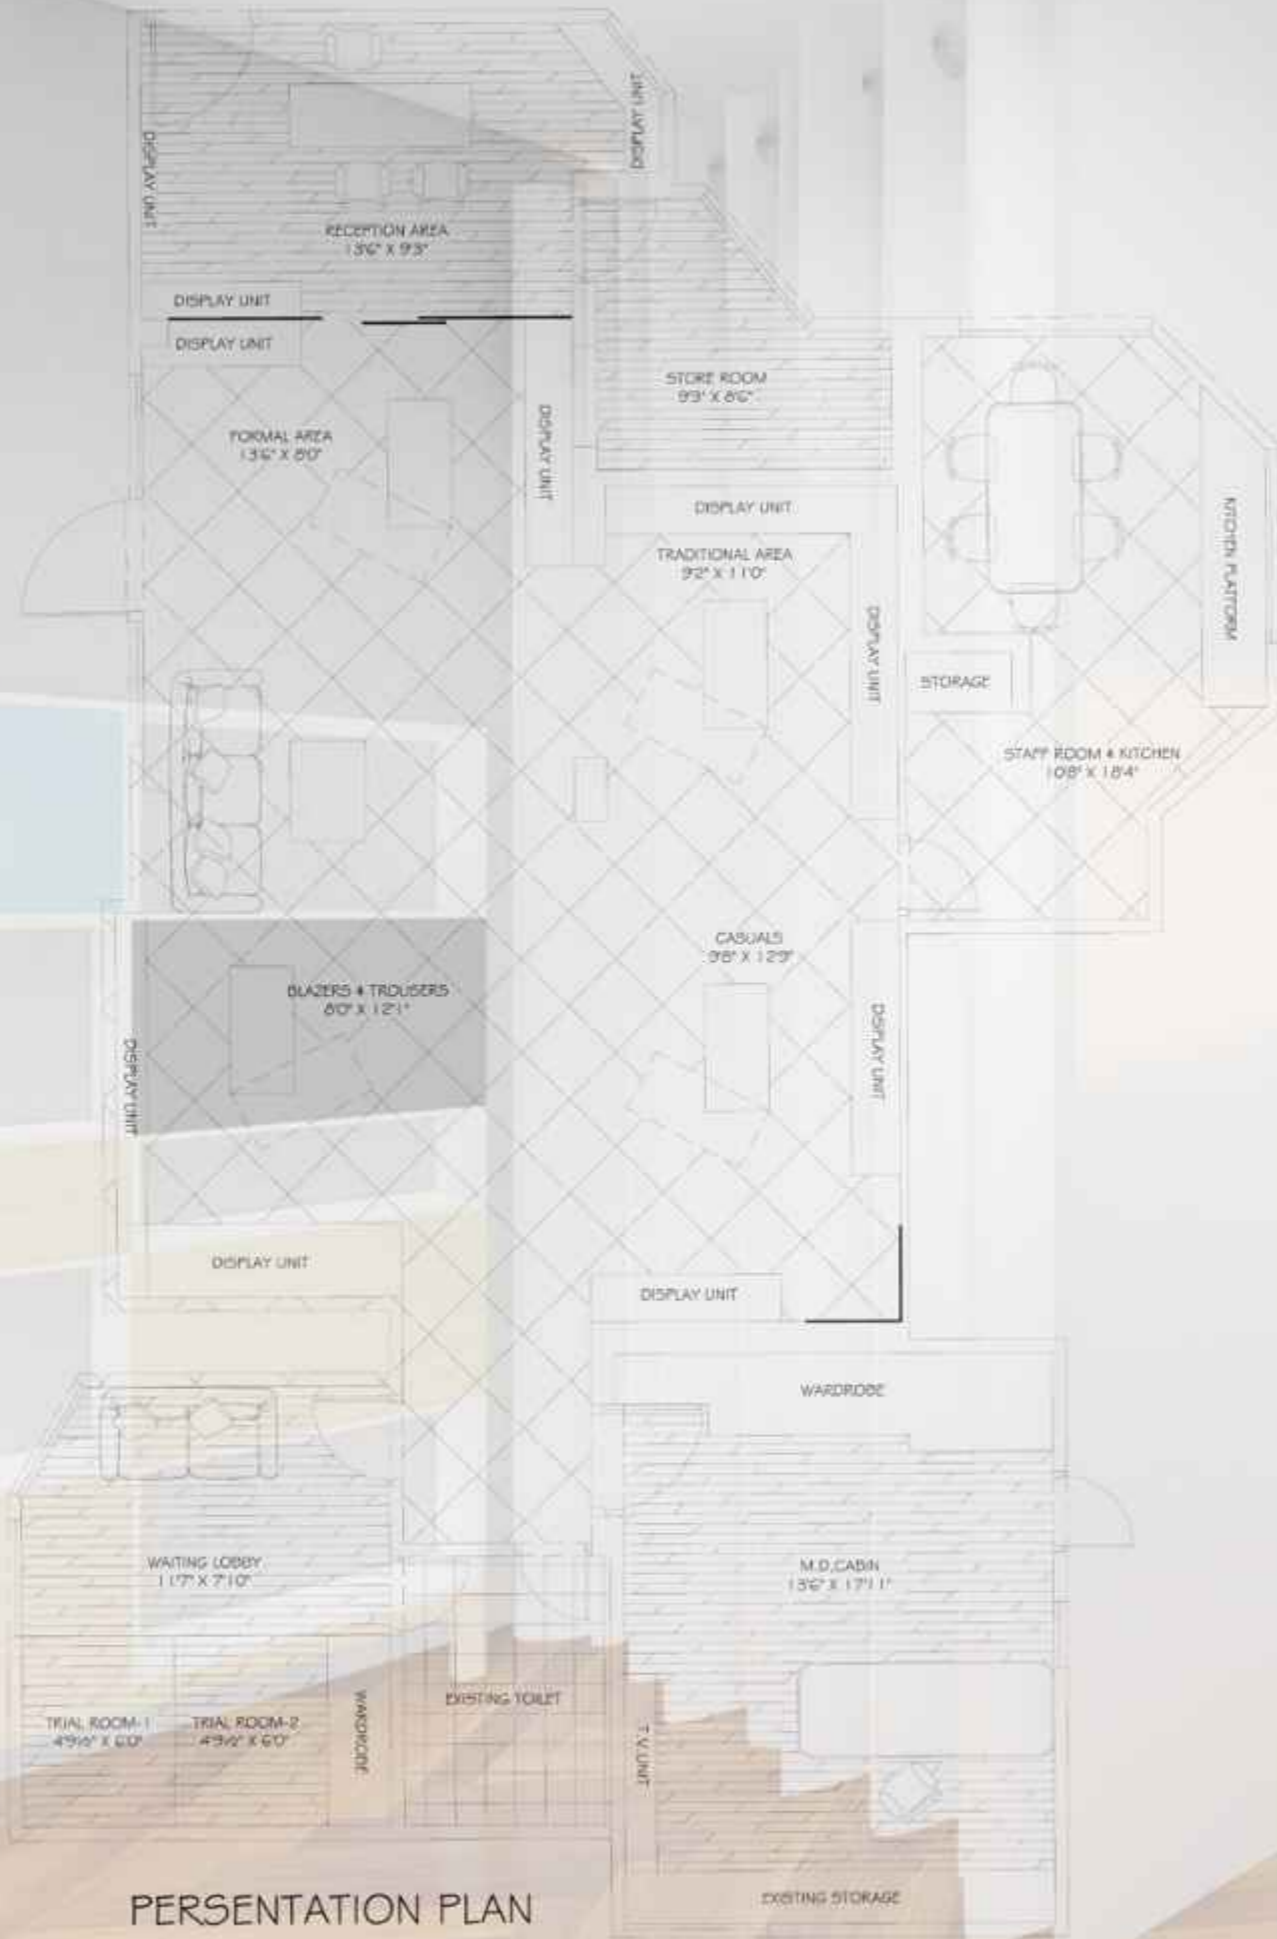

**CLOTHING
STORE**